
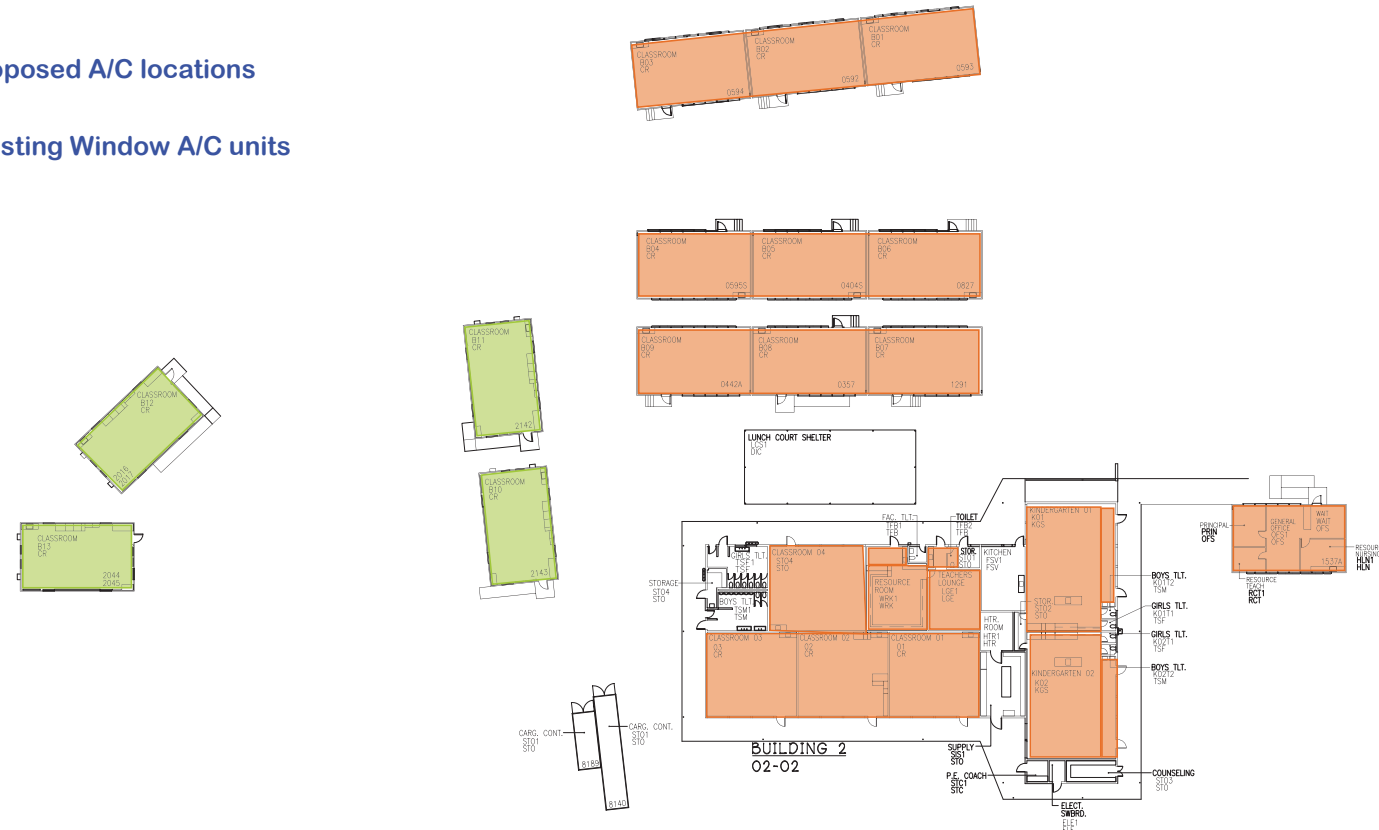
 Proposed A/C locations  
 Existing Window A/C units



**FIRST FLOOR PLAN**  
SCALE: 1"=40'

- America's Finest Charter
- 730 45<sup>th</sup> Street, San Diego, CA 92102
- Tentative A/C Scope List (3-24-2016):
- Administration Bldg
- (Principal) Office
- Resource Officer
- General Office/Waiting Area
- Resource/Nurse Room
- Building 2
- Kindergarten K01
- Kindergarten K02
- Classroom 01
- Classroom 02
- Classroom 03
- Classroom 04
- WRK1 Resource Room (Executive Director Office)
- LG1 Teacher's Lounge
- Portables
- B01, B02, B03, B04, B05, B06, B07, B08, B09,
- Existing A/C units (not in scope)
- B10, B11, B12, B13



RK/03-24-16

America's Finest Charter School

	<b>PROMISES UNFULFILLED</b> <b>SPACE UTILIZATION PLAN</b> <small>730 45TH ST SAN DIEGO CA, 92104</small>		SITE LOCATION NO. <b>205</b>
	PREPARED BY THE <b>ARCHITECTURAL PROGRAM</b> Facilities Planning and Construction	REVISIONS	DATE 12/18/07 DRAWN AP CHECKED GS
PREPARED FOR THE <b>BOARD OF EDUCATION</b> SAN DIEGO UNIFIED SCHOOL DISTRICT SAN DIEGO, CALIFORNIA	LAND MAP NO. <b>125</b>		SHT. 1 OF 1