

LOGAN HEIGHTS EDUCATIONAL CENTER

BakerNowicki
design studio

SAN DIEGO UNIFIED SCHOOL DISTRICT | 2016 TASK FORCE 3

GOALS

METAS

TK-12 grade level configuration

TK-12 configuracion de nivel por grado

Career pathways

Trayectoria Profesional

Student safety

Seguridad del Estudiante

Neighborhood school

Escuela del Vecindario

Community use and access

Acceso y Uso de la Comunidad


School use during construction

Uso de la Escuela durante Construccion





Reuse some buildings if possible

Reutilizar algunos edificios si es possible

SITE ZONING WORKSHOP - OPTION 1

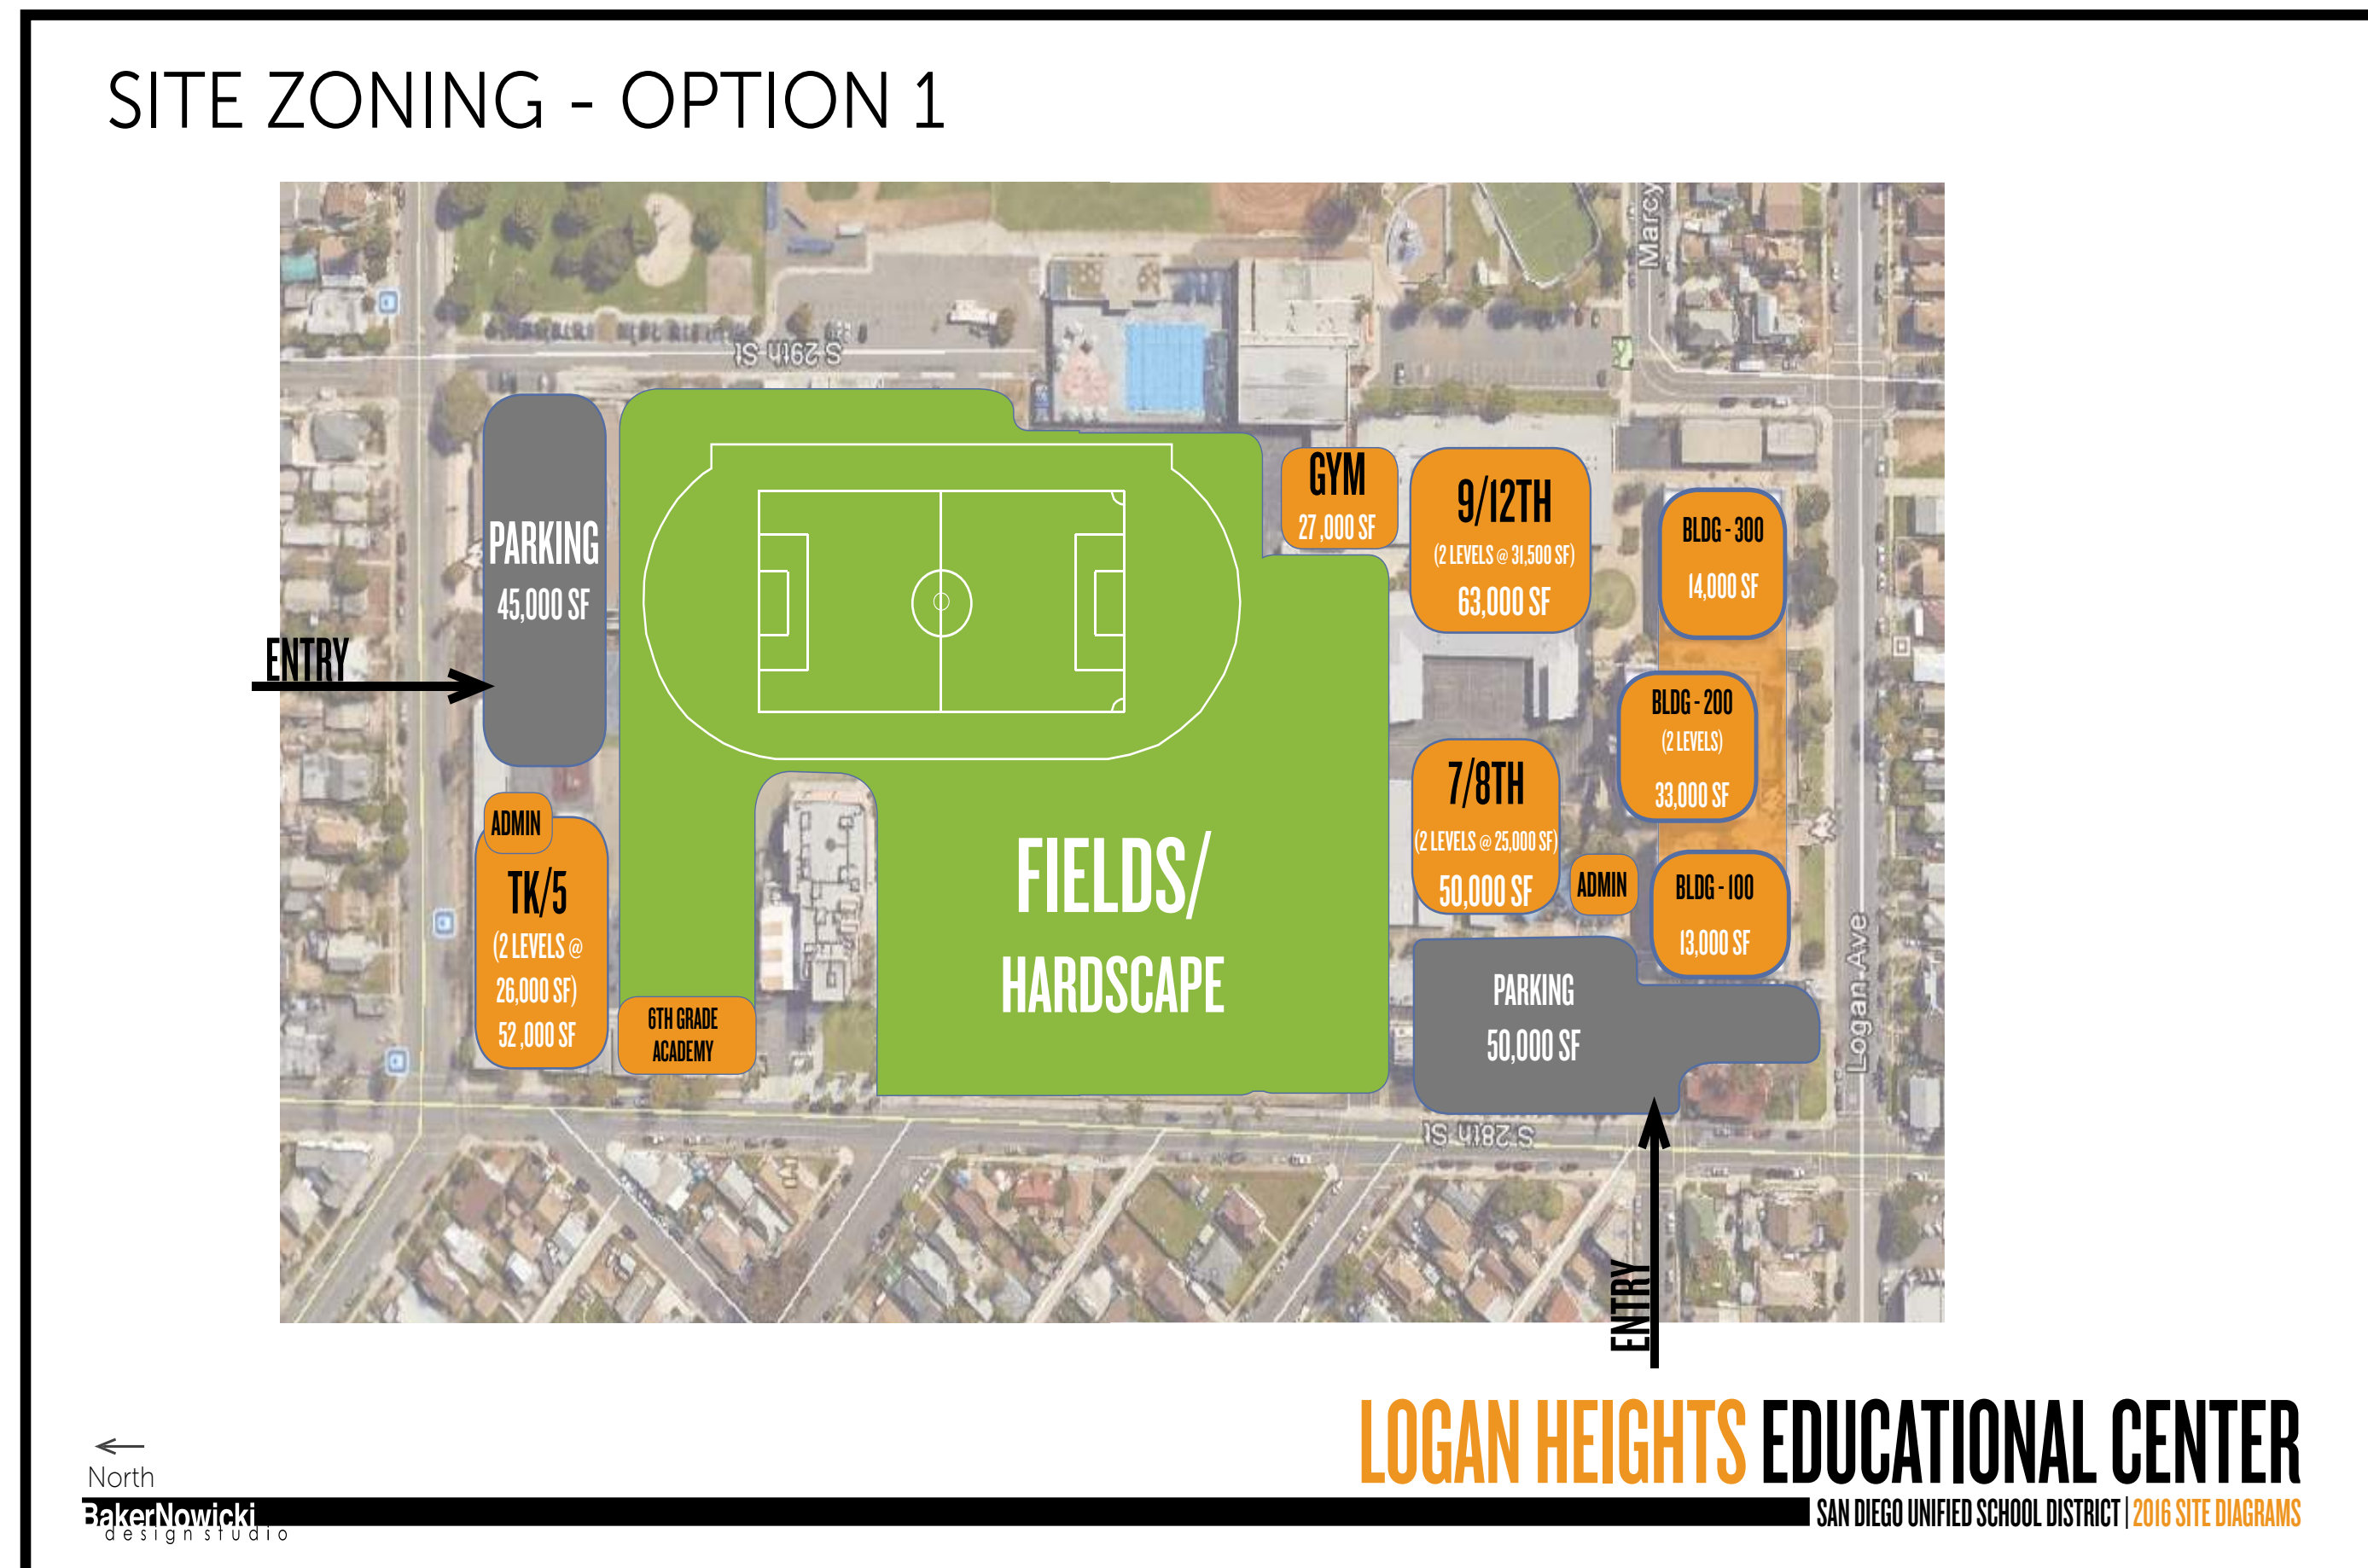

SITE ZONING WORKSHOP - OPTION 2

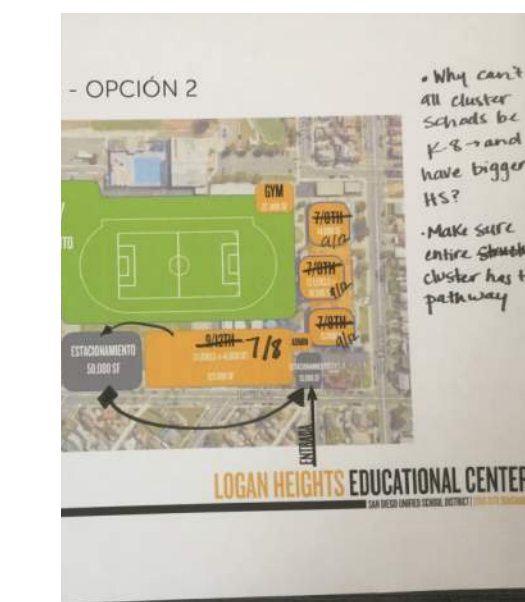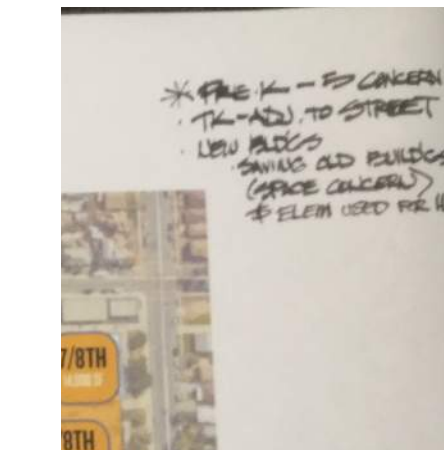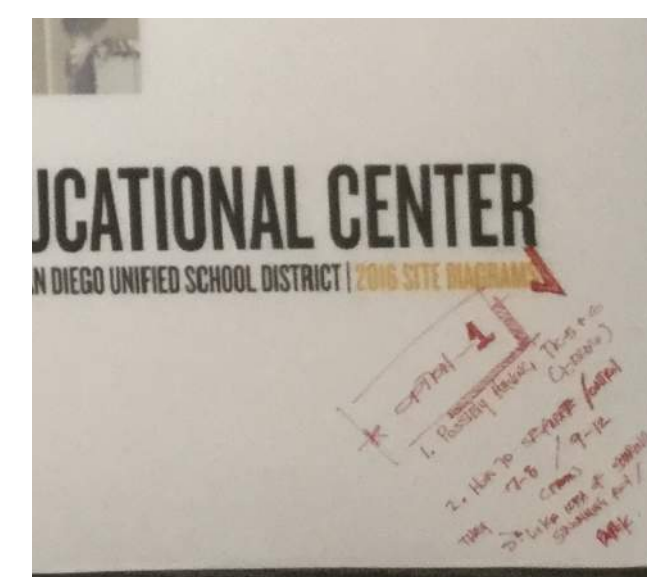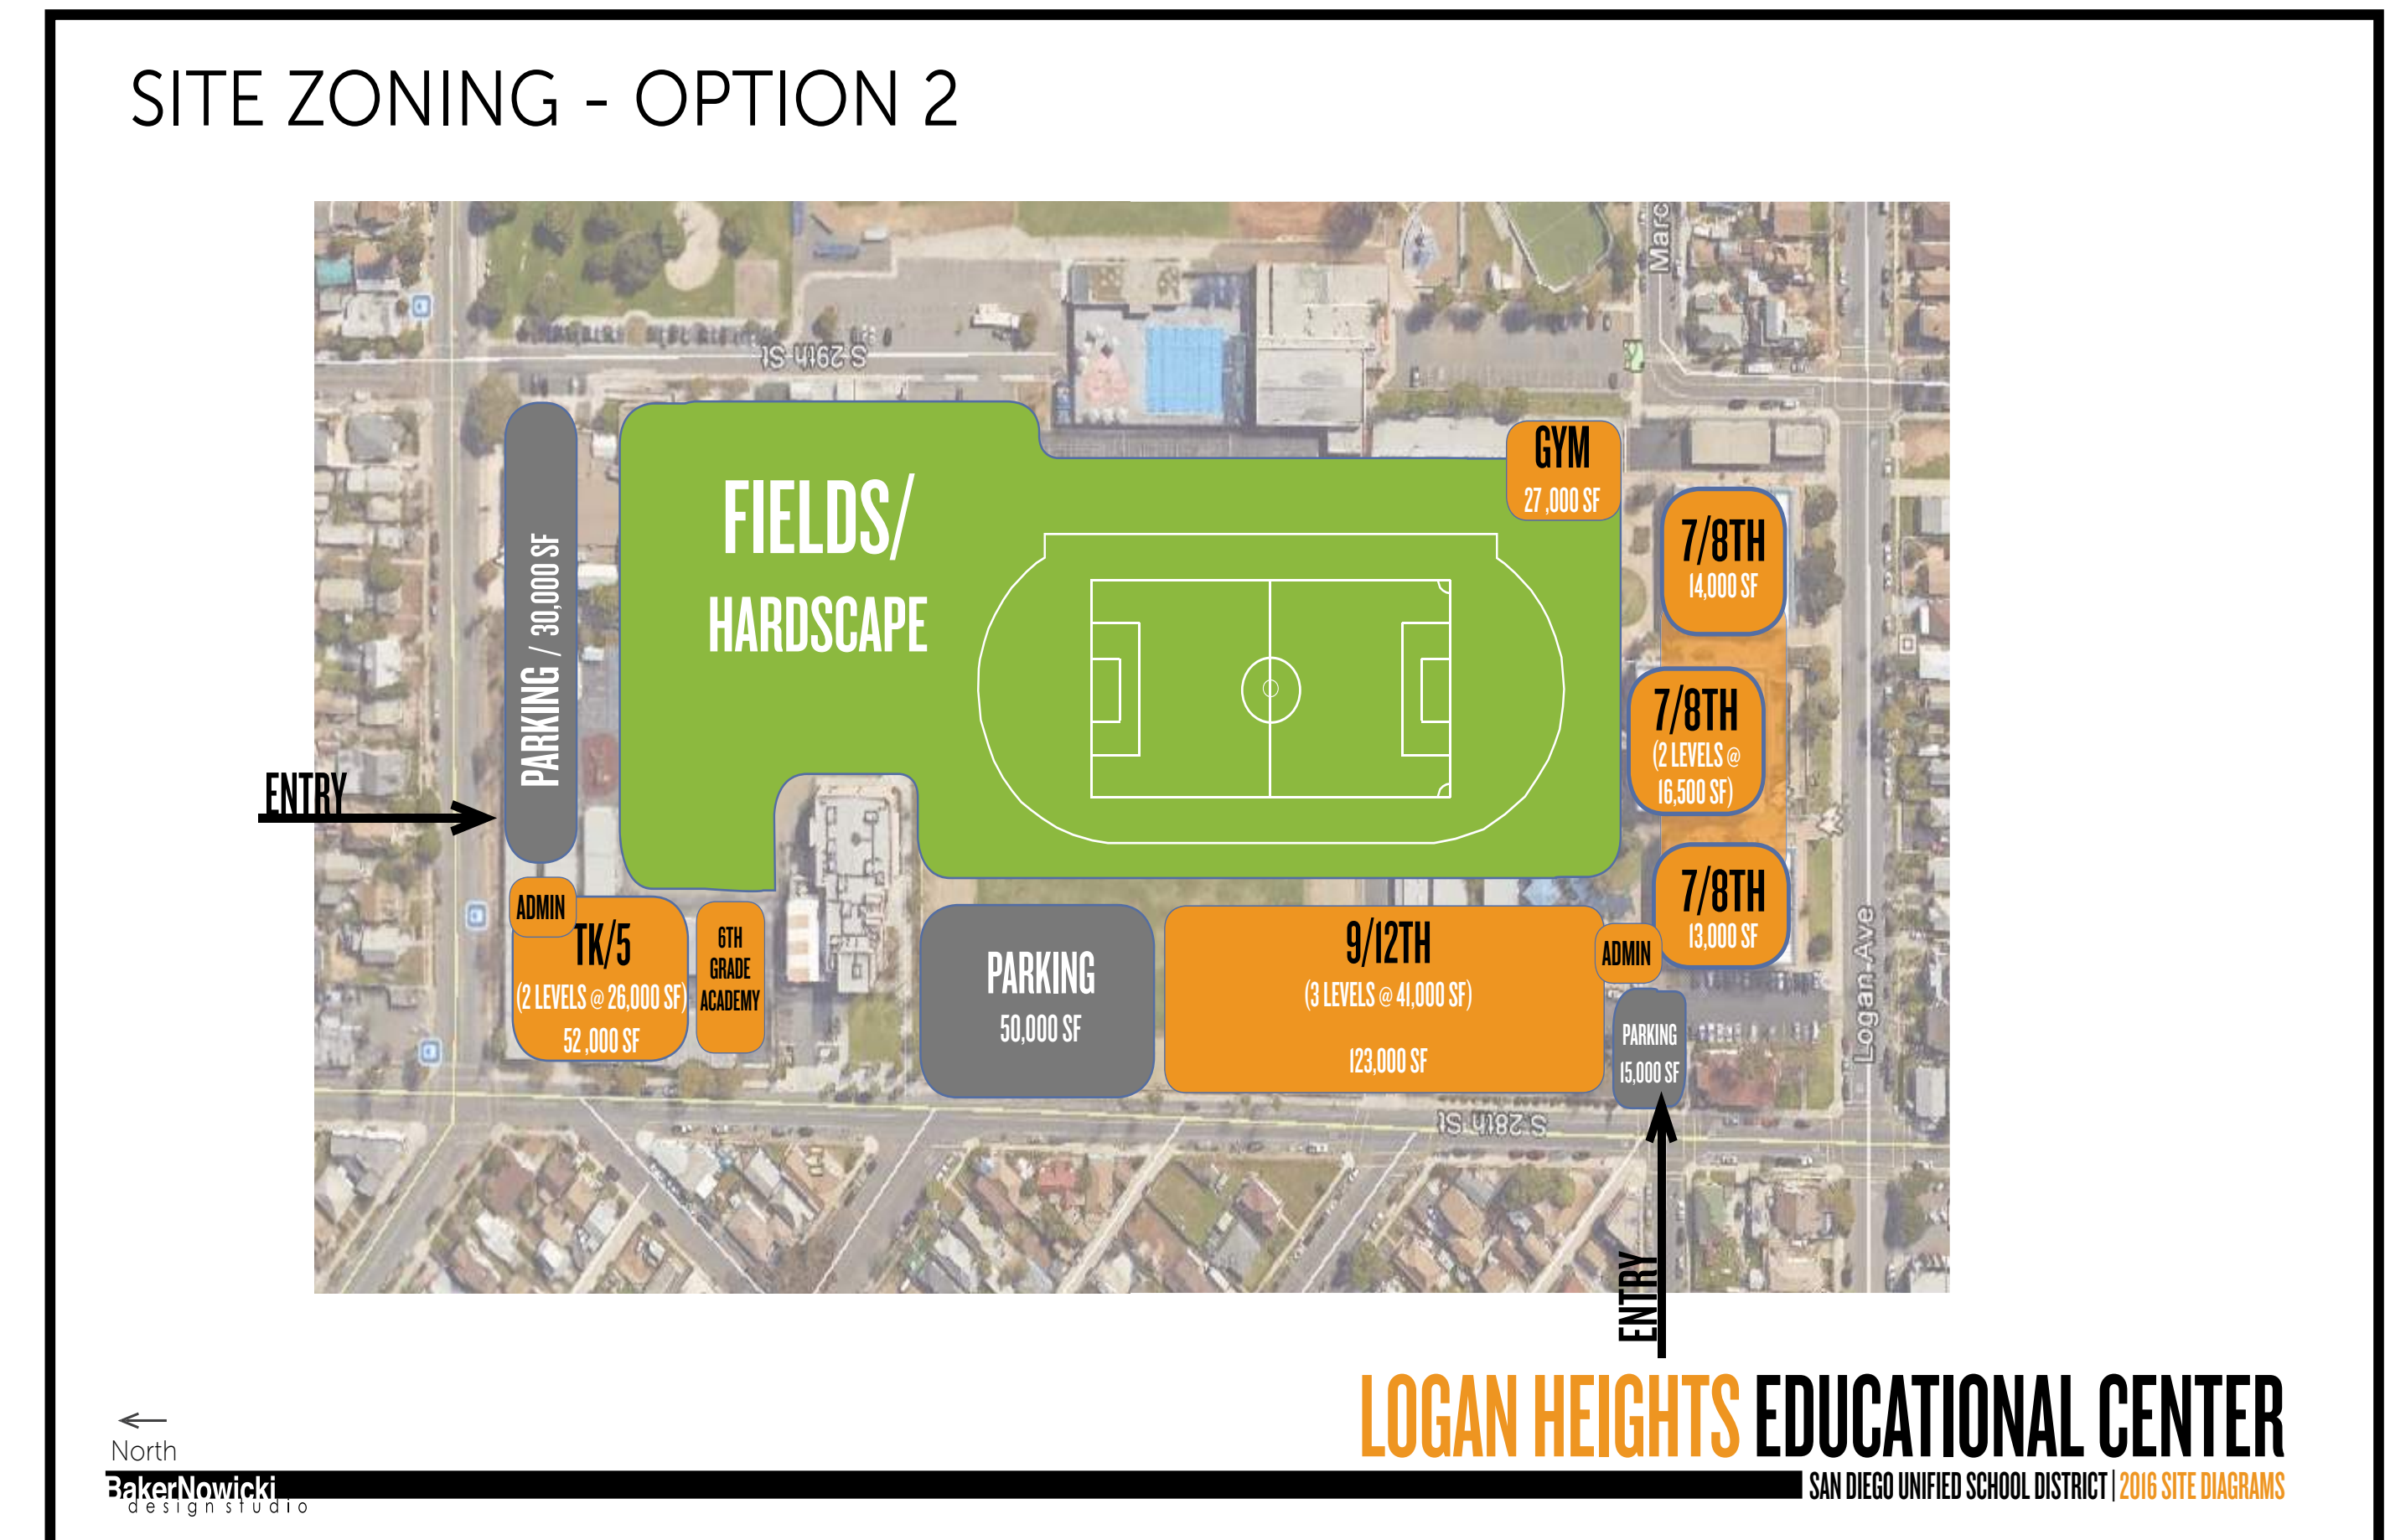

COMMUNITY COMMENTS

- Create separation between 7-8 and 9-12 grade villages.
- Locate 7-8 grade classrooms in a separate building.
- Fields should be highly visible from the street.
- Gym adjacency to existing rec center for joint use.

COMMUNITY COMMENTS

- Switch the location of the 9-12 grade and 7-8 grade
- 9-12 programs should be in the existing Memorial buildings
- Fields to be open and accessible to the park.
- TK-5 should get a larger area.
- Concern over the TK-5 being so close to a busy intersection/street.
- Move the large parking lot closer to the south side

LOGAN HEIGHTS EDUCATIONAL CENTER


SAN DIEGO UNIFIED SCHOOL DISTRICT | 2016 SITE DIAGRAMS

OCEAN VIEW BOULEVARD

OCEAN VIEW BLVD.


LOGAN AVENUE

LOGAN

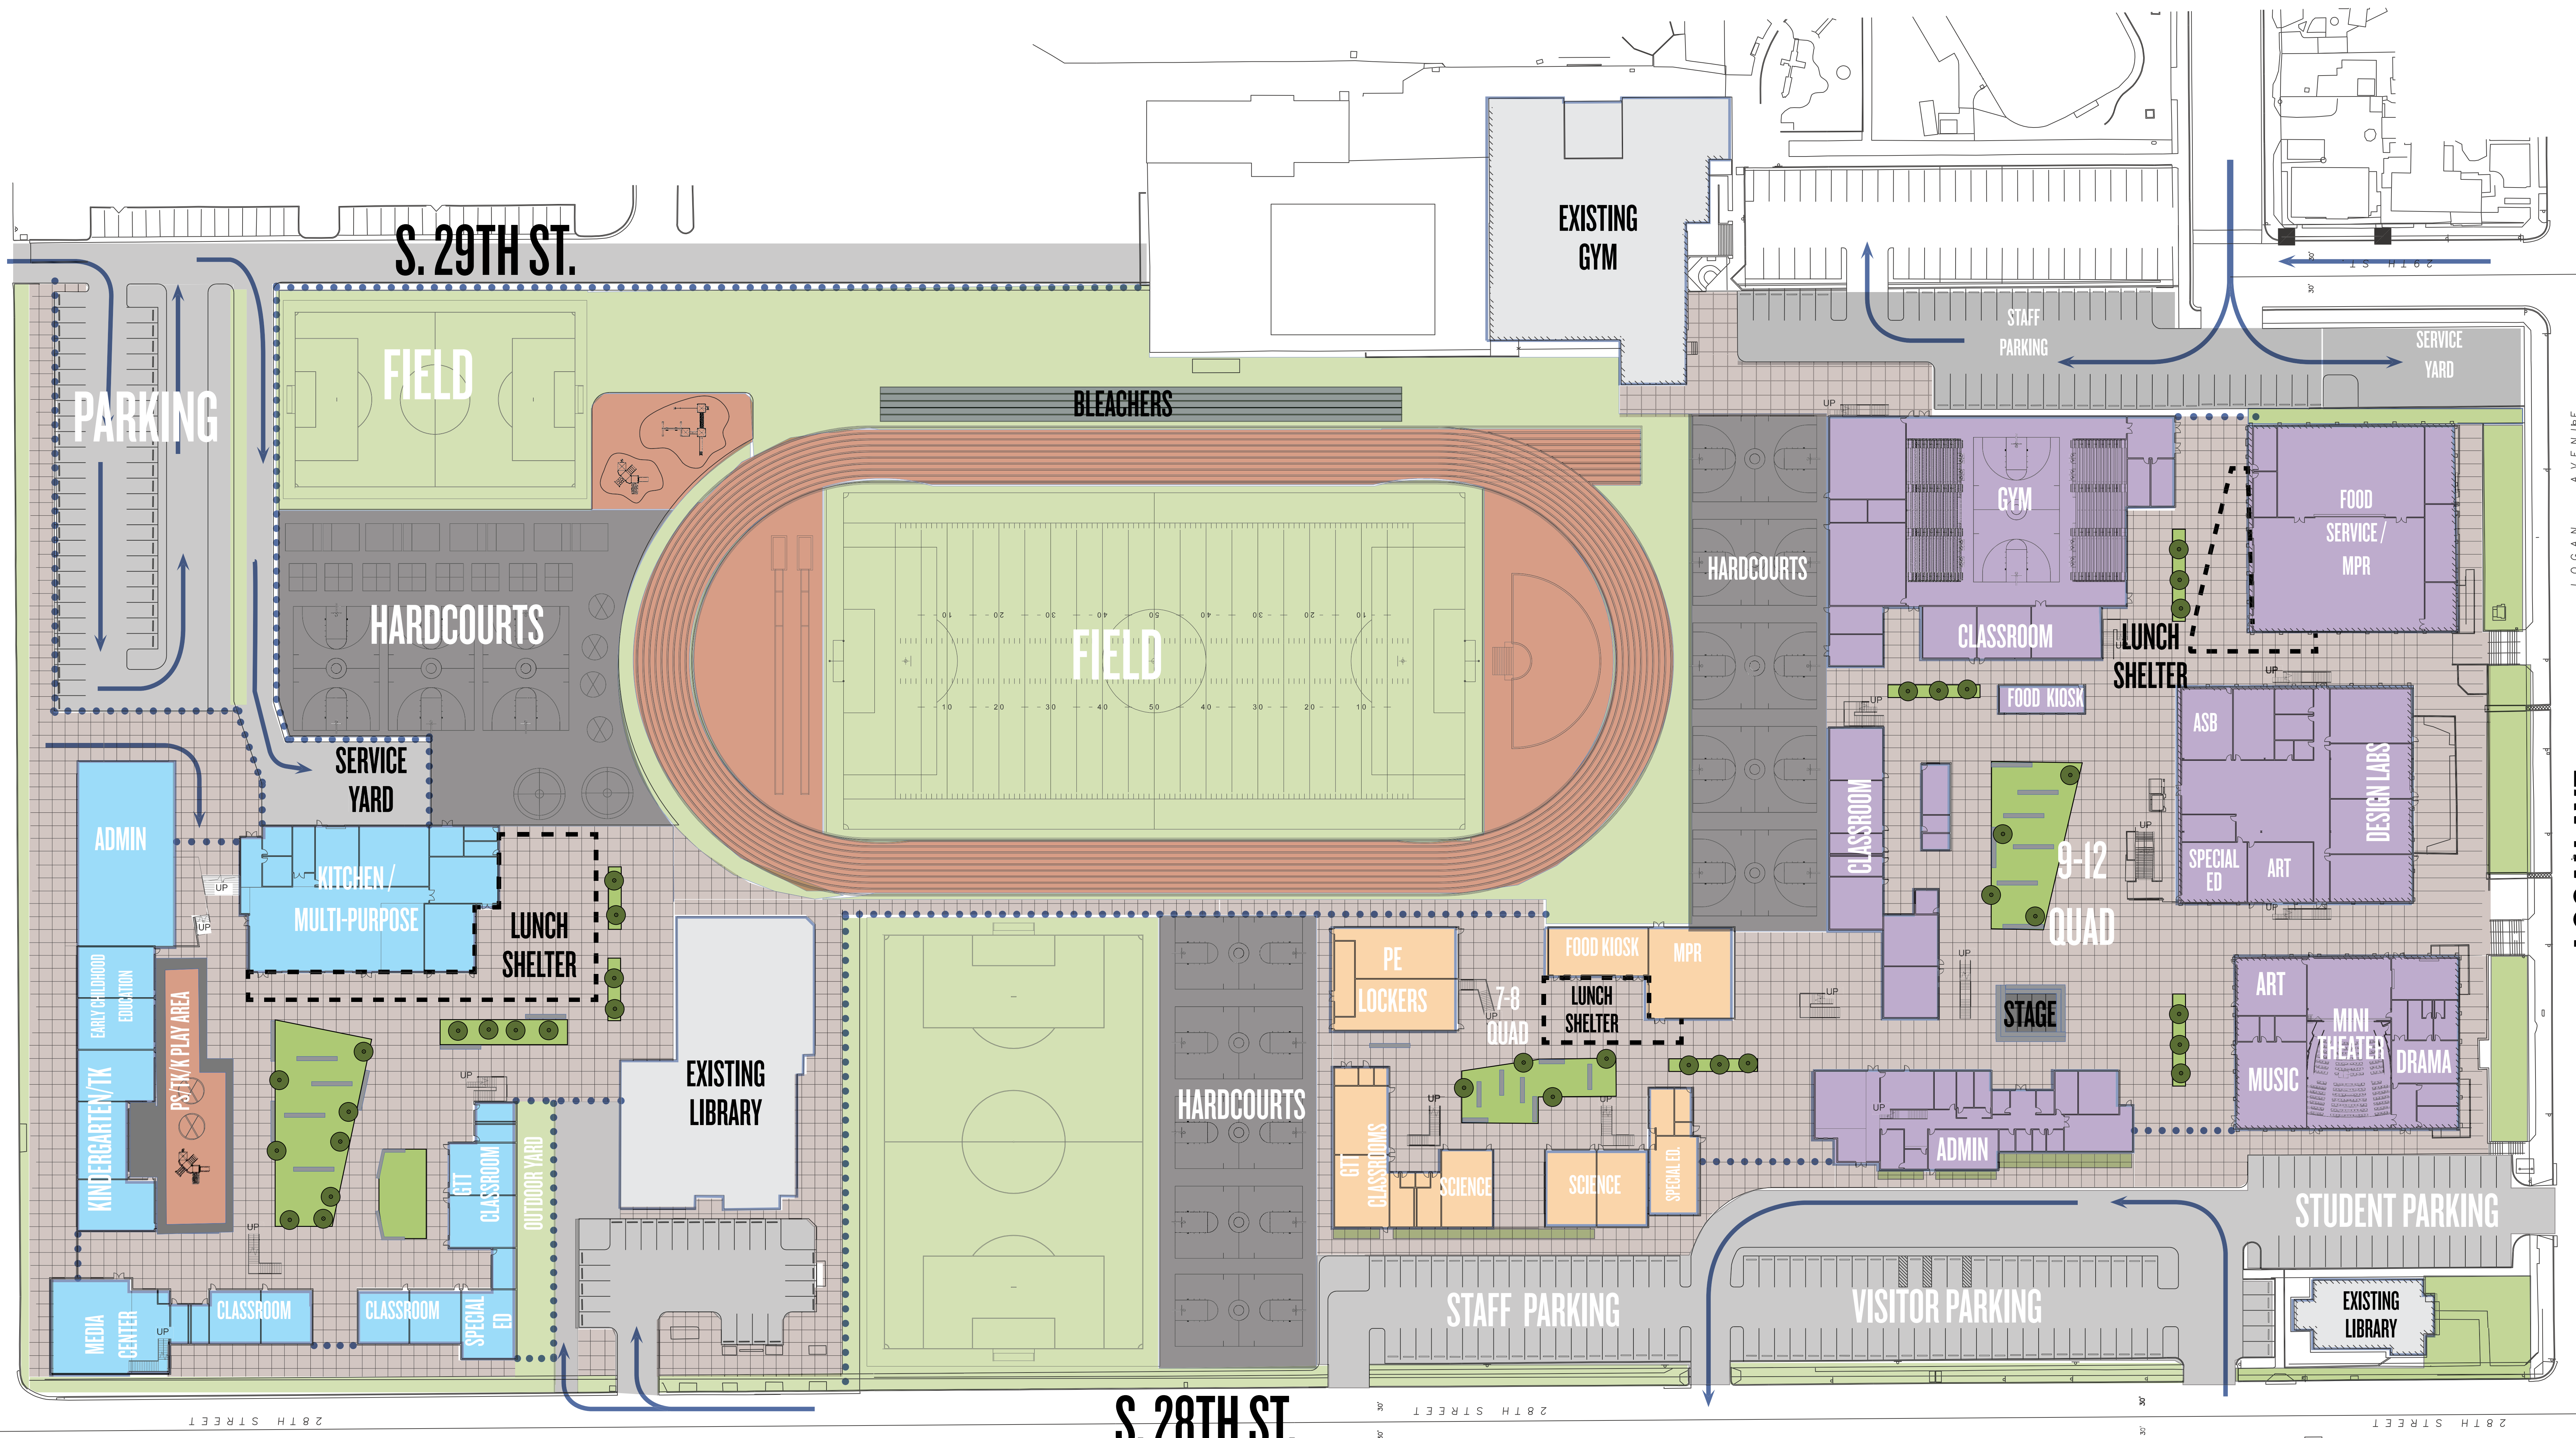


SITE PLAN

LOGAN HEIGHTS EDUCATIONAL CENTER

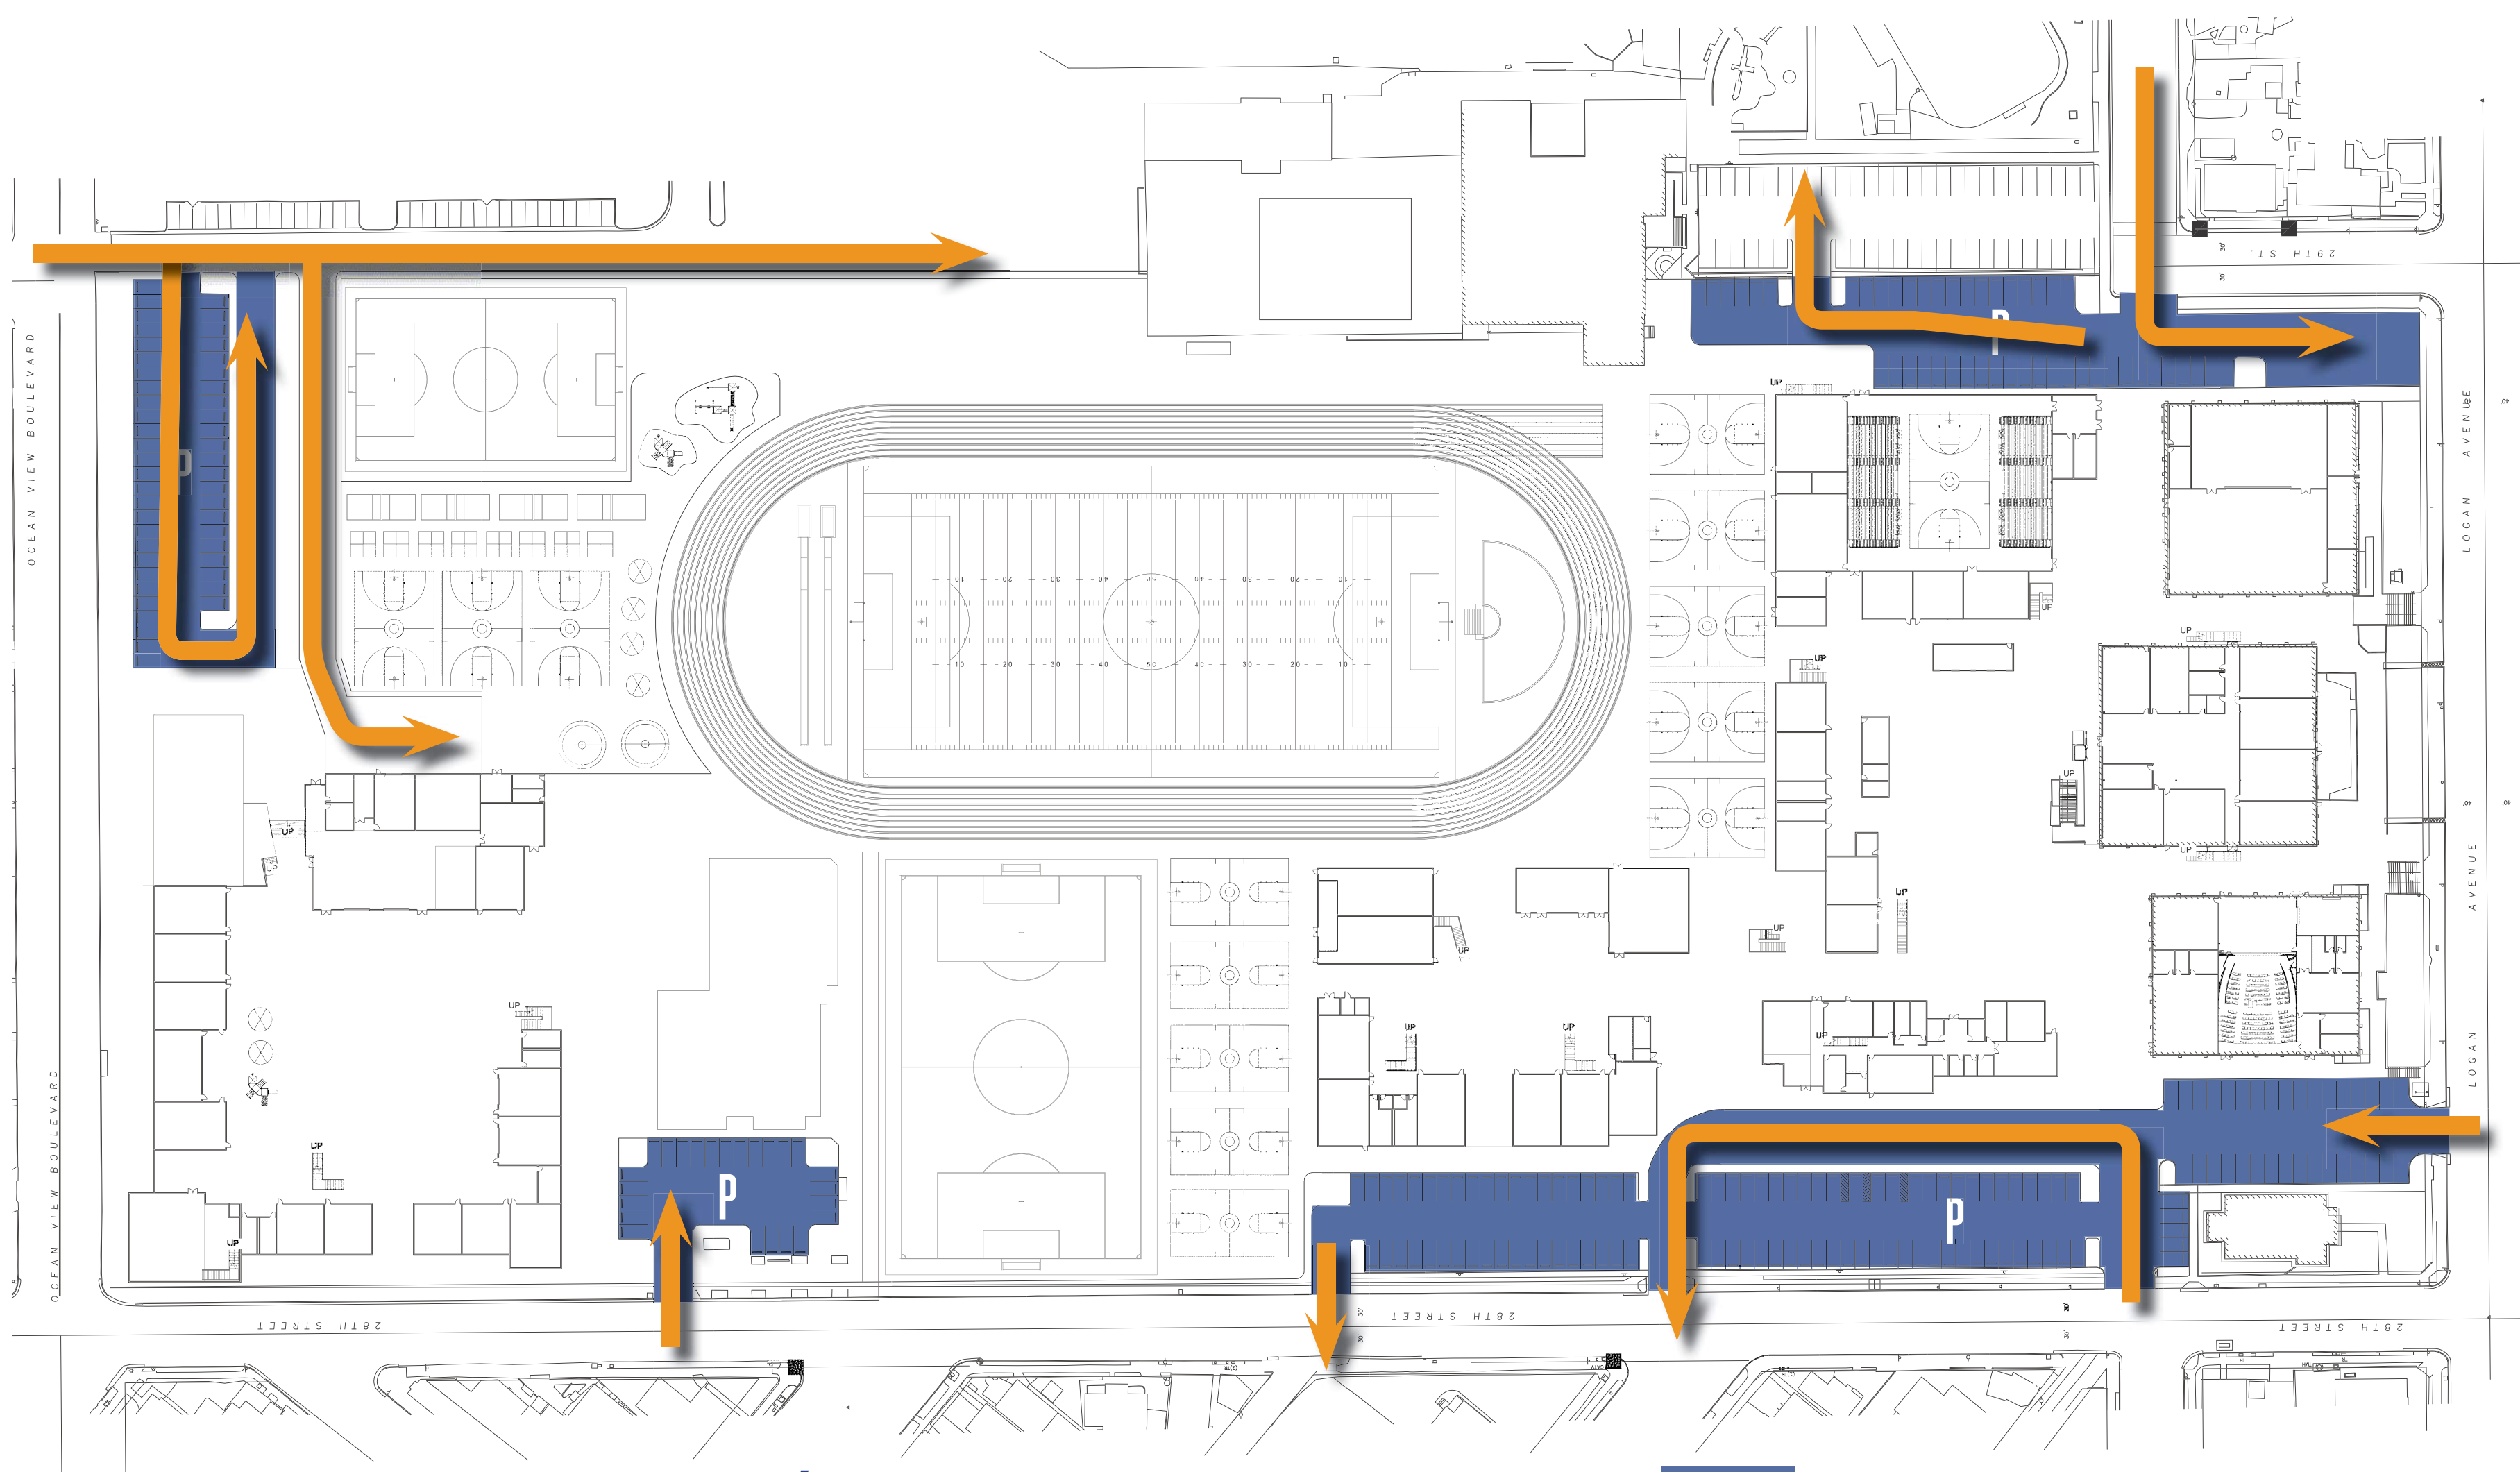

PARKING / SERVICE ACCESS


PARKING

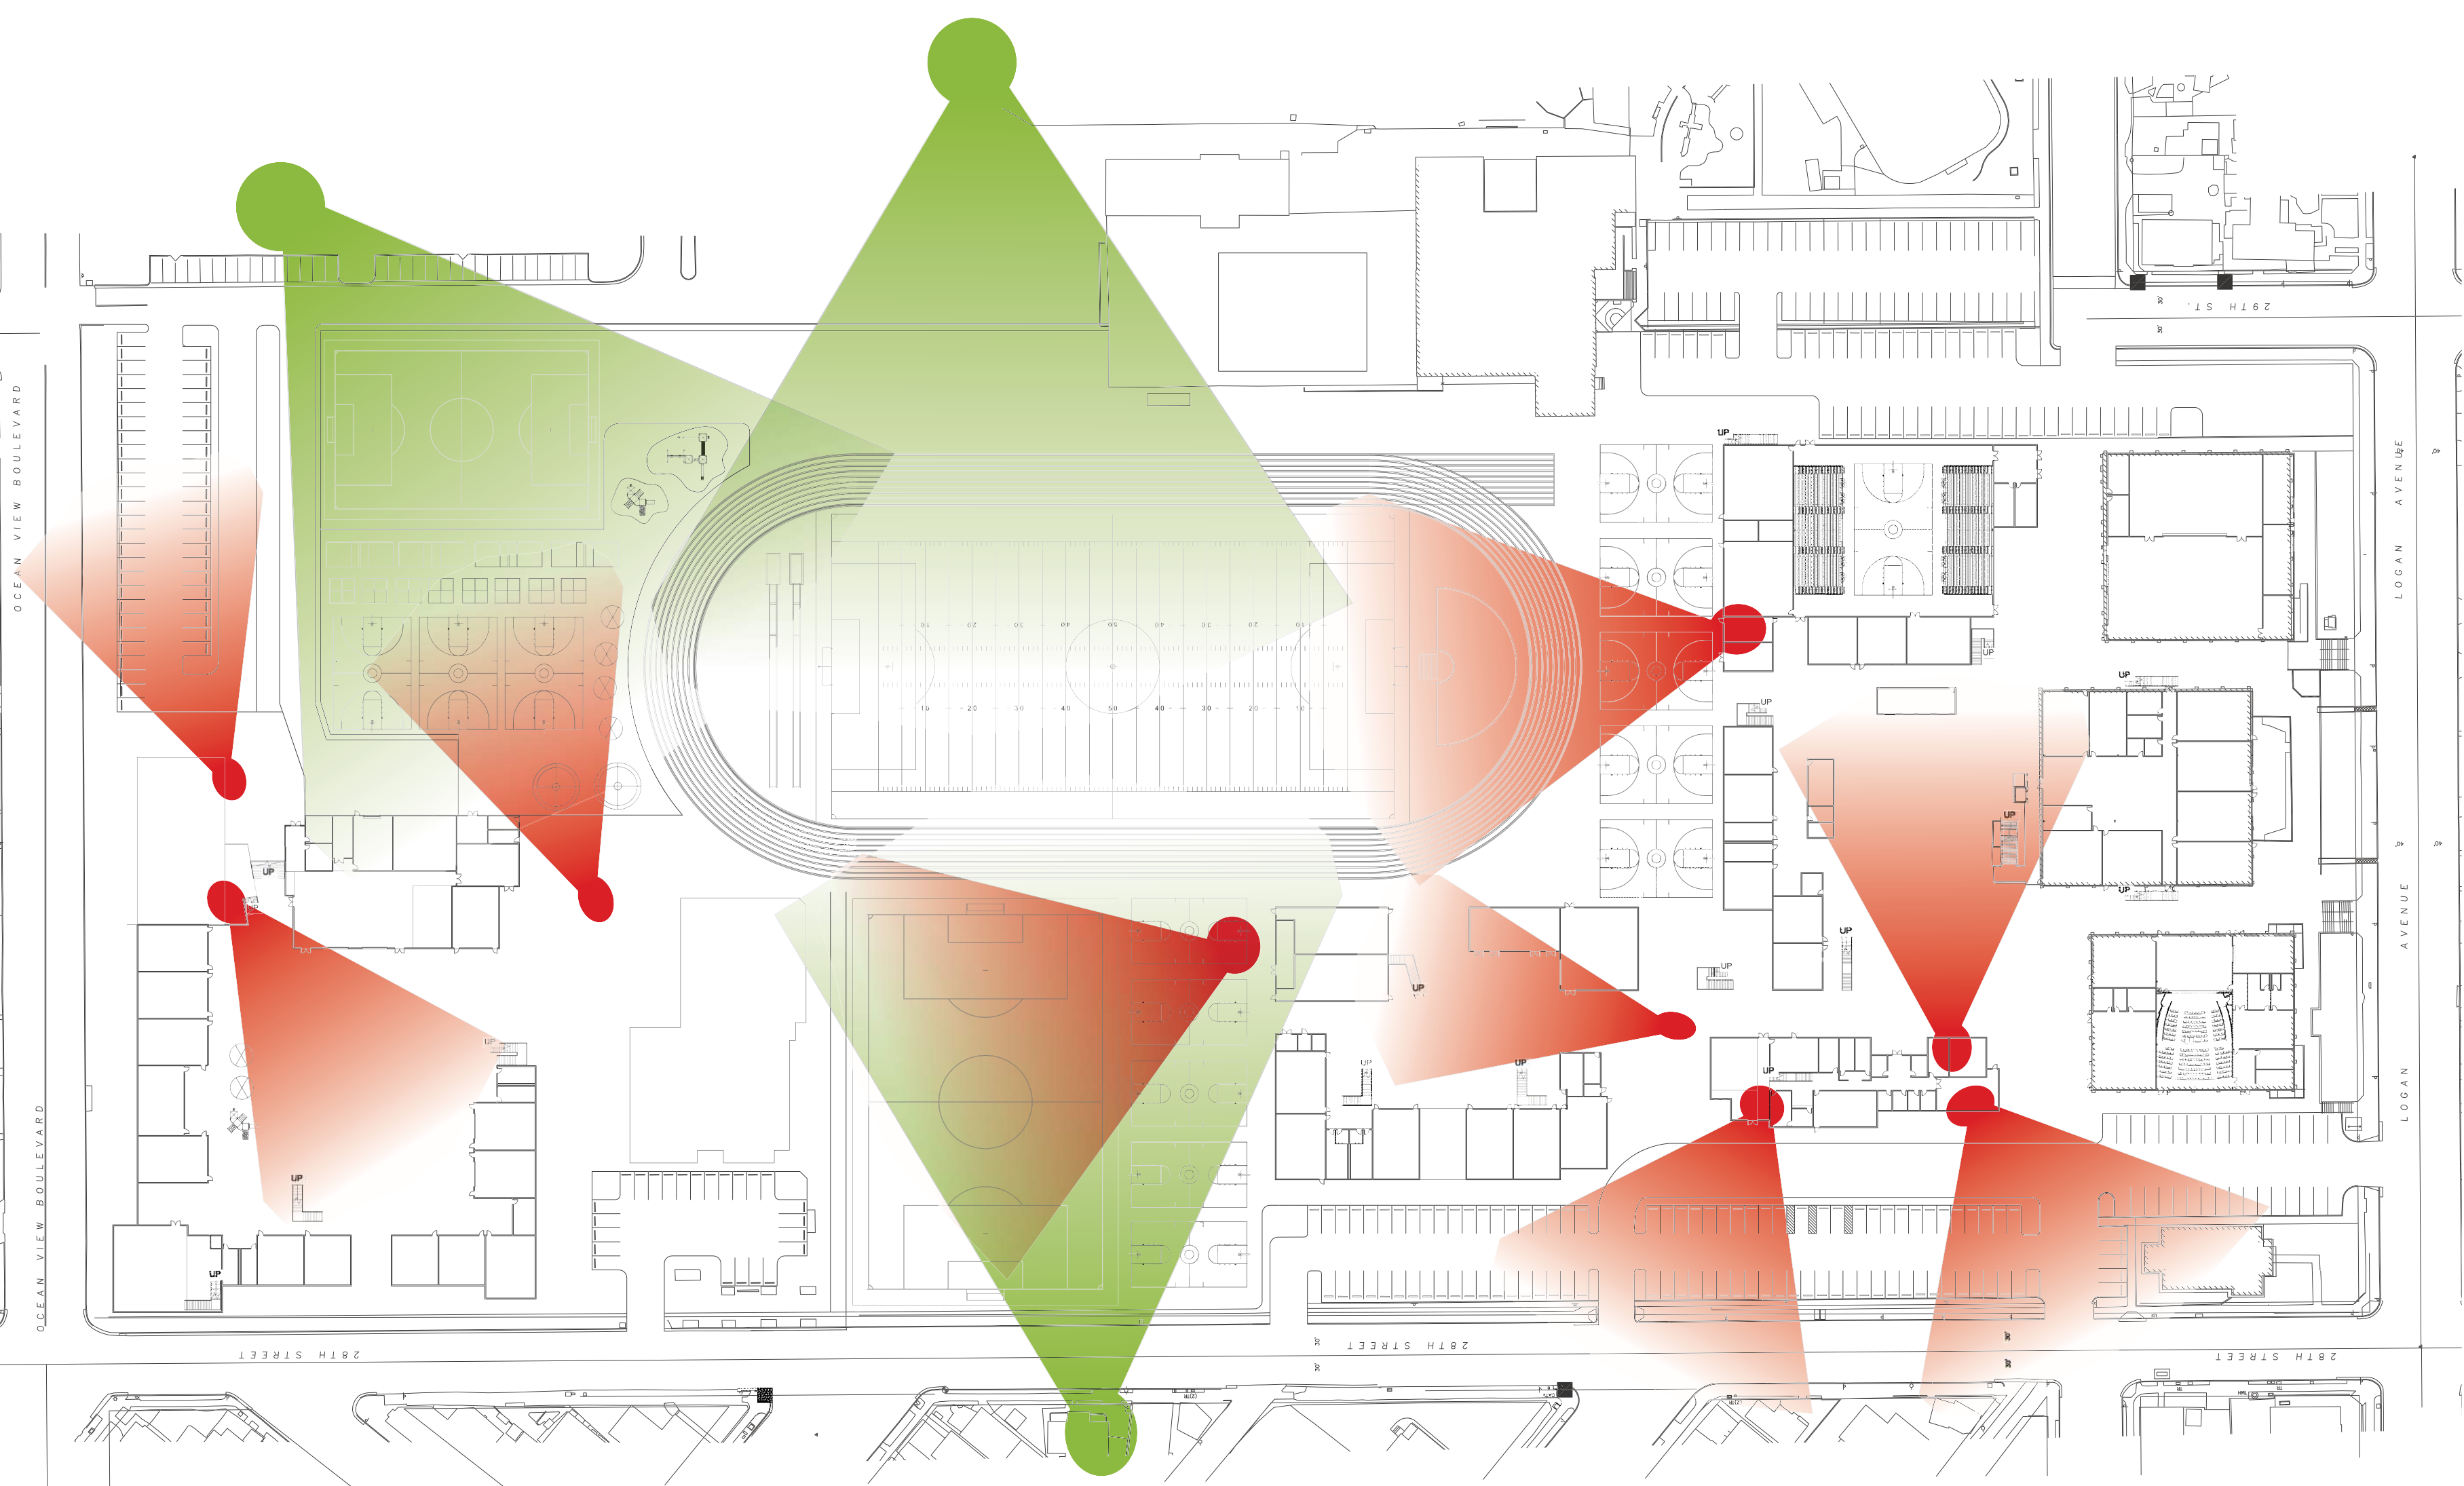

SITE SUPERVISION & SAFETY

COMMUNITY STAFF

SITE - DIAGRAMS


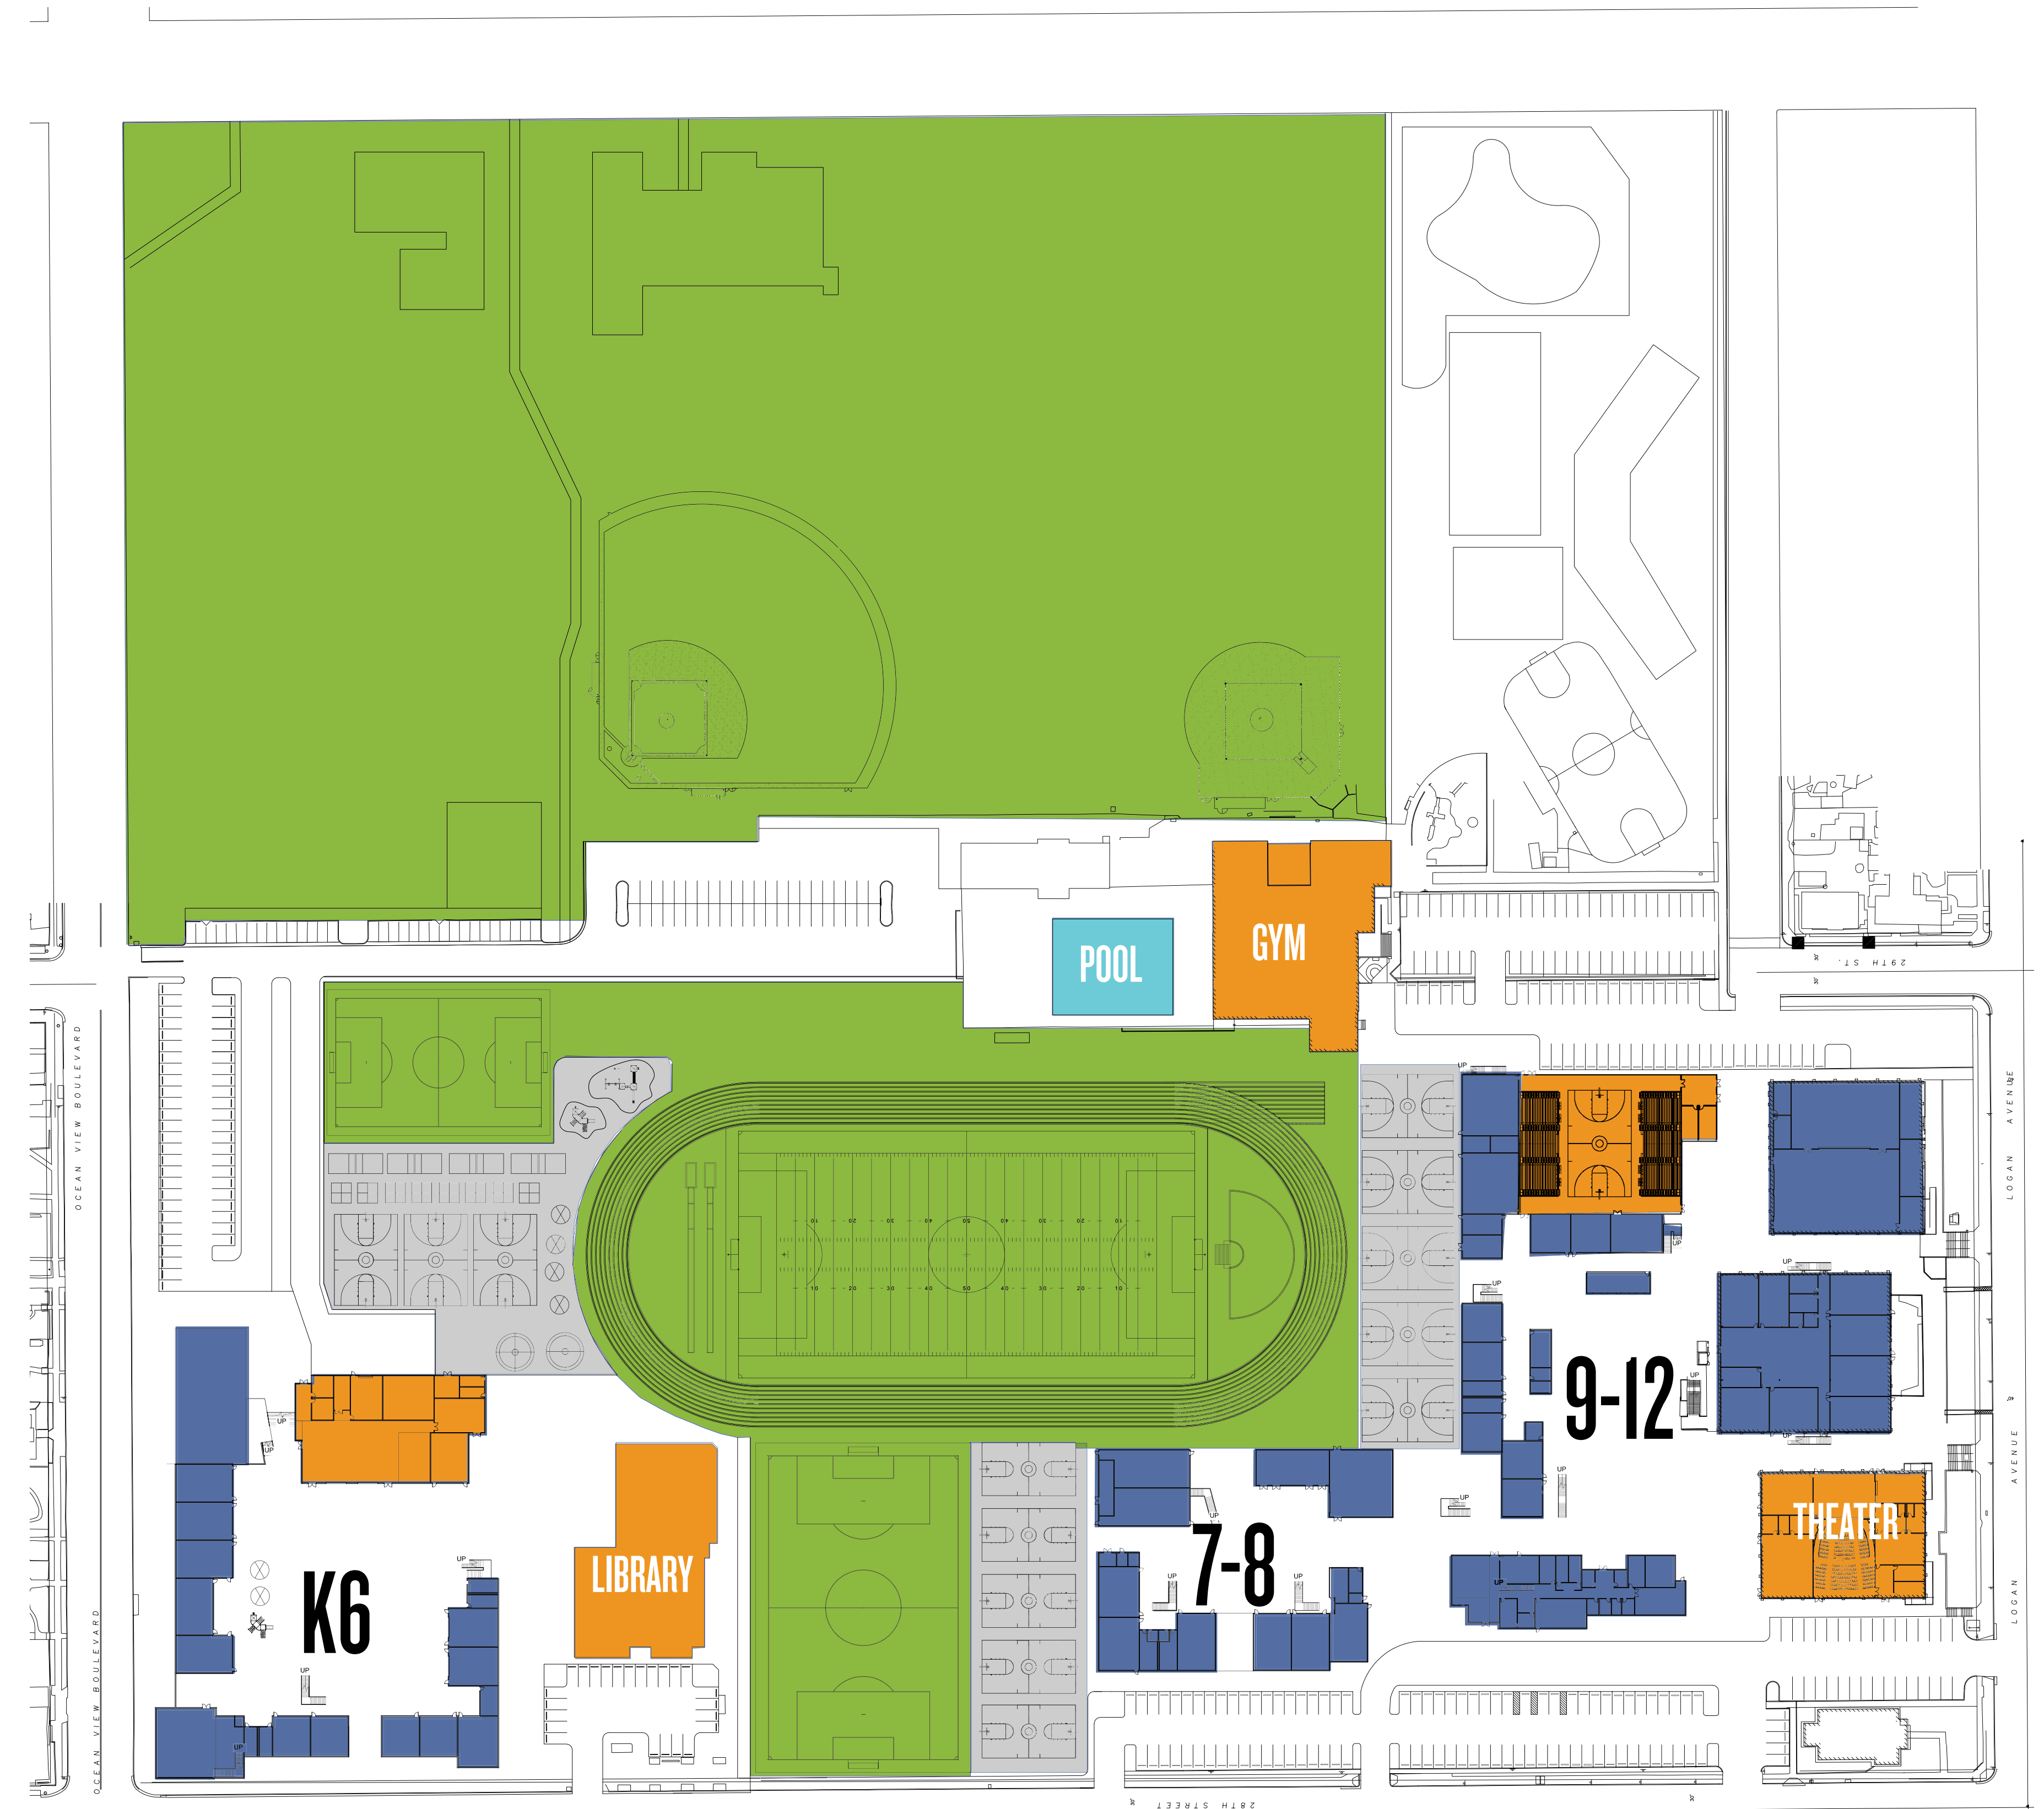


JOINT USE

JOINT USE BUILDINGS
JOINT USE FIELDS


LOGAN HEIGHTS EDUCATIONAL CENTER

SAN DIEGO UNIFIED SCHOOL DISTRICT | 2016 SITE DIAGRAMS

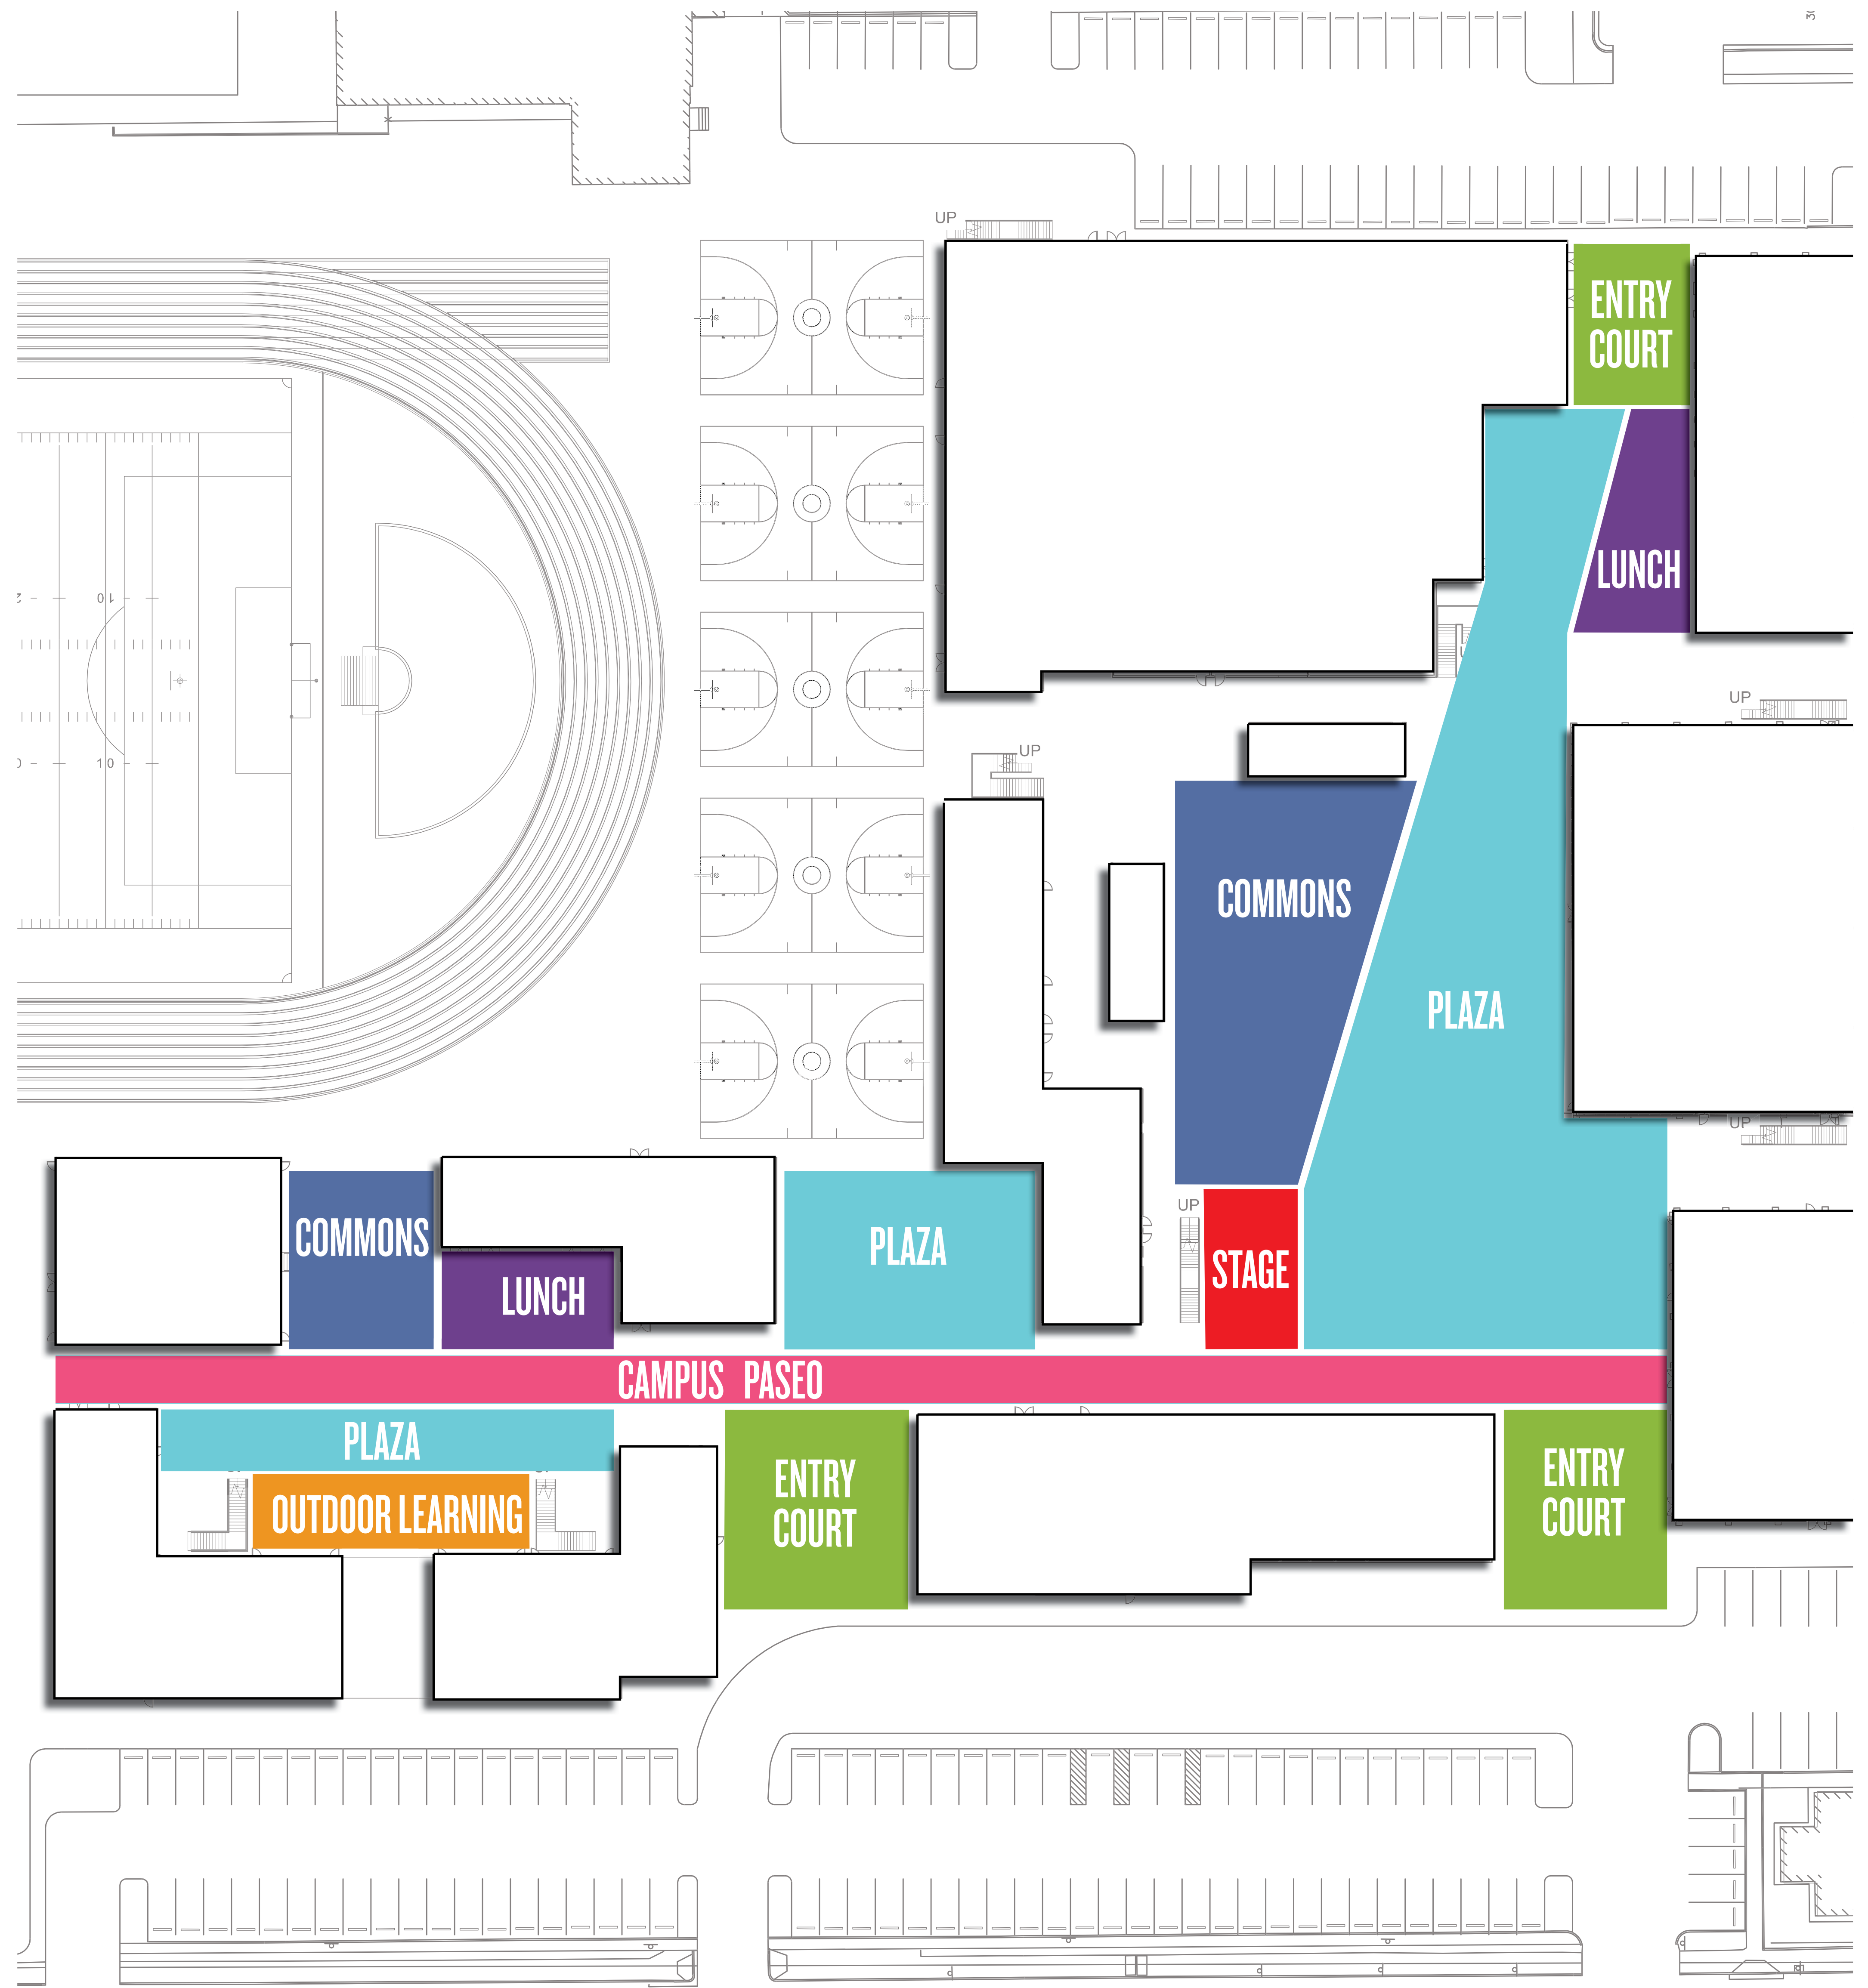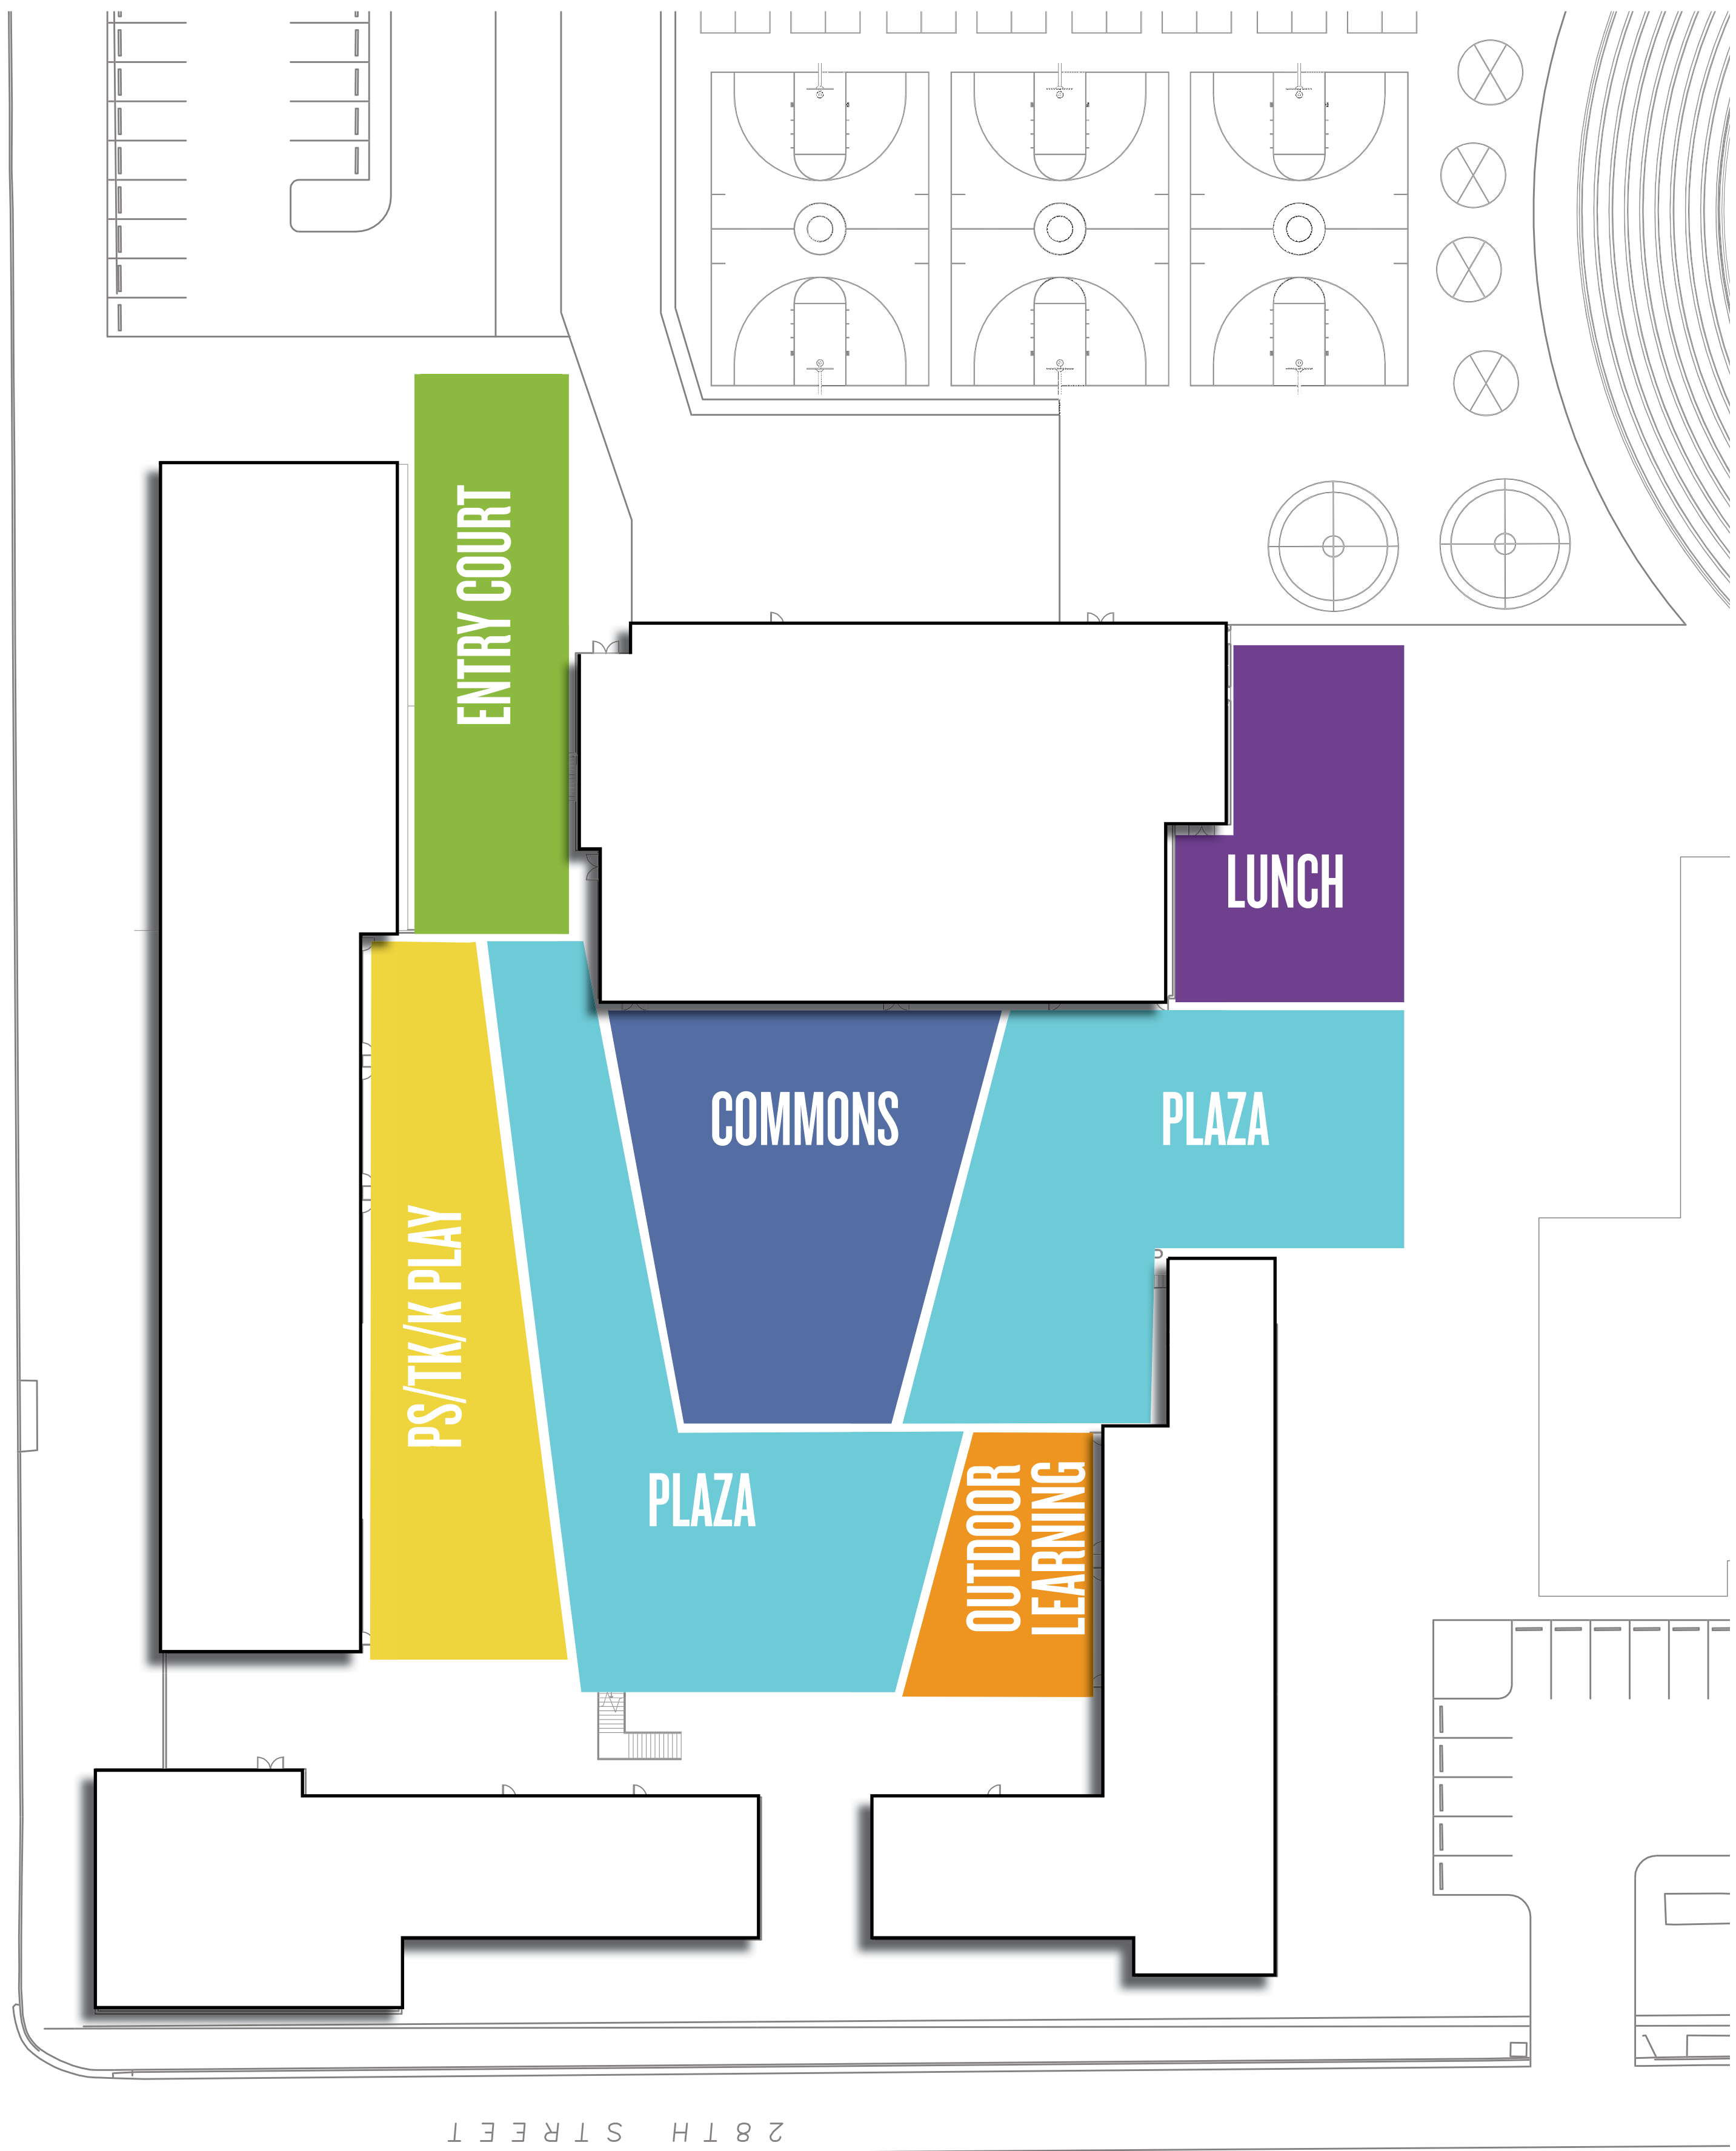


QUAD - ZONING

LOGAN HEIGHTS EDUCATIONAL CENTER

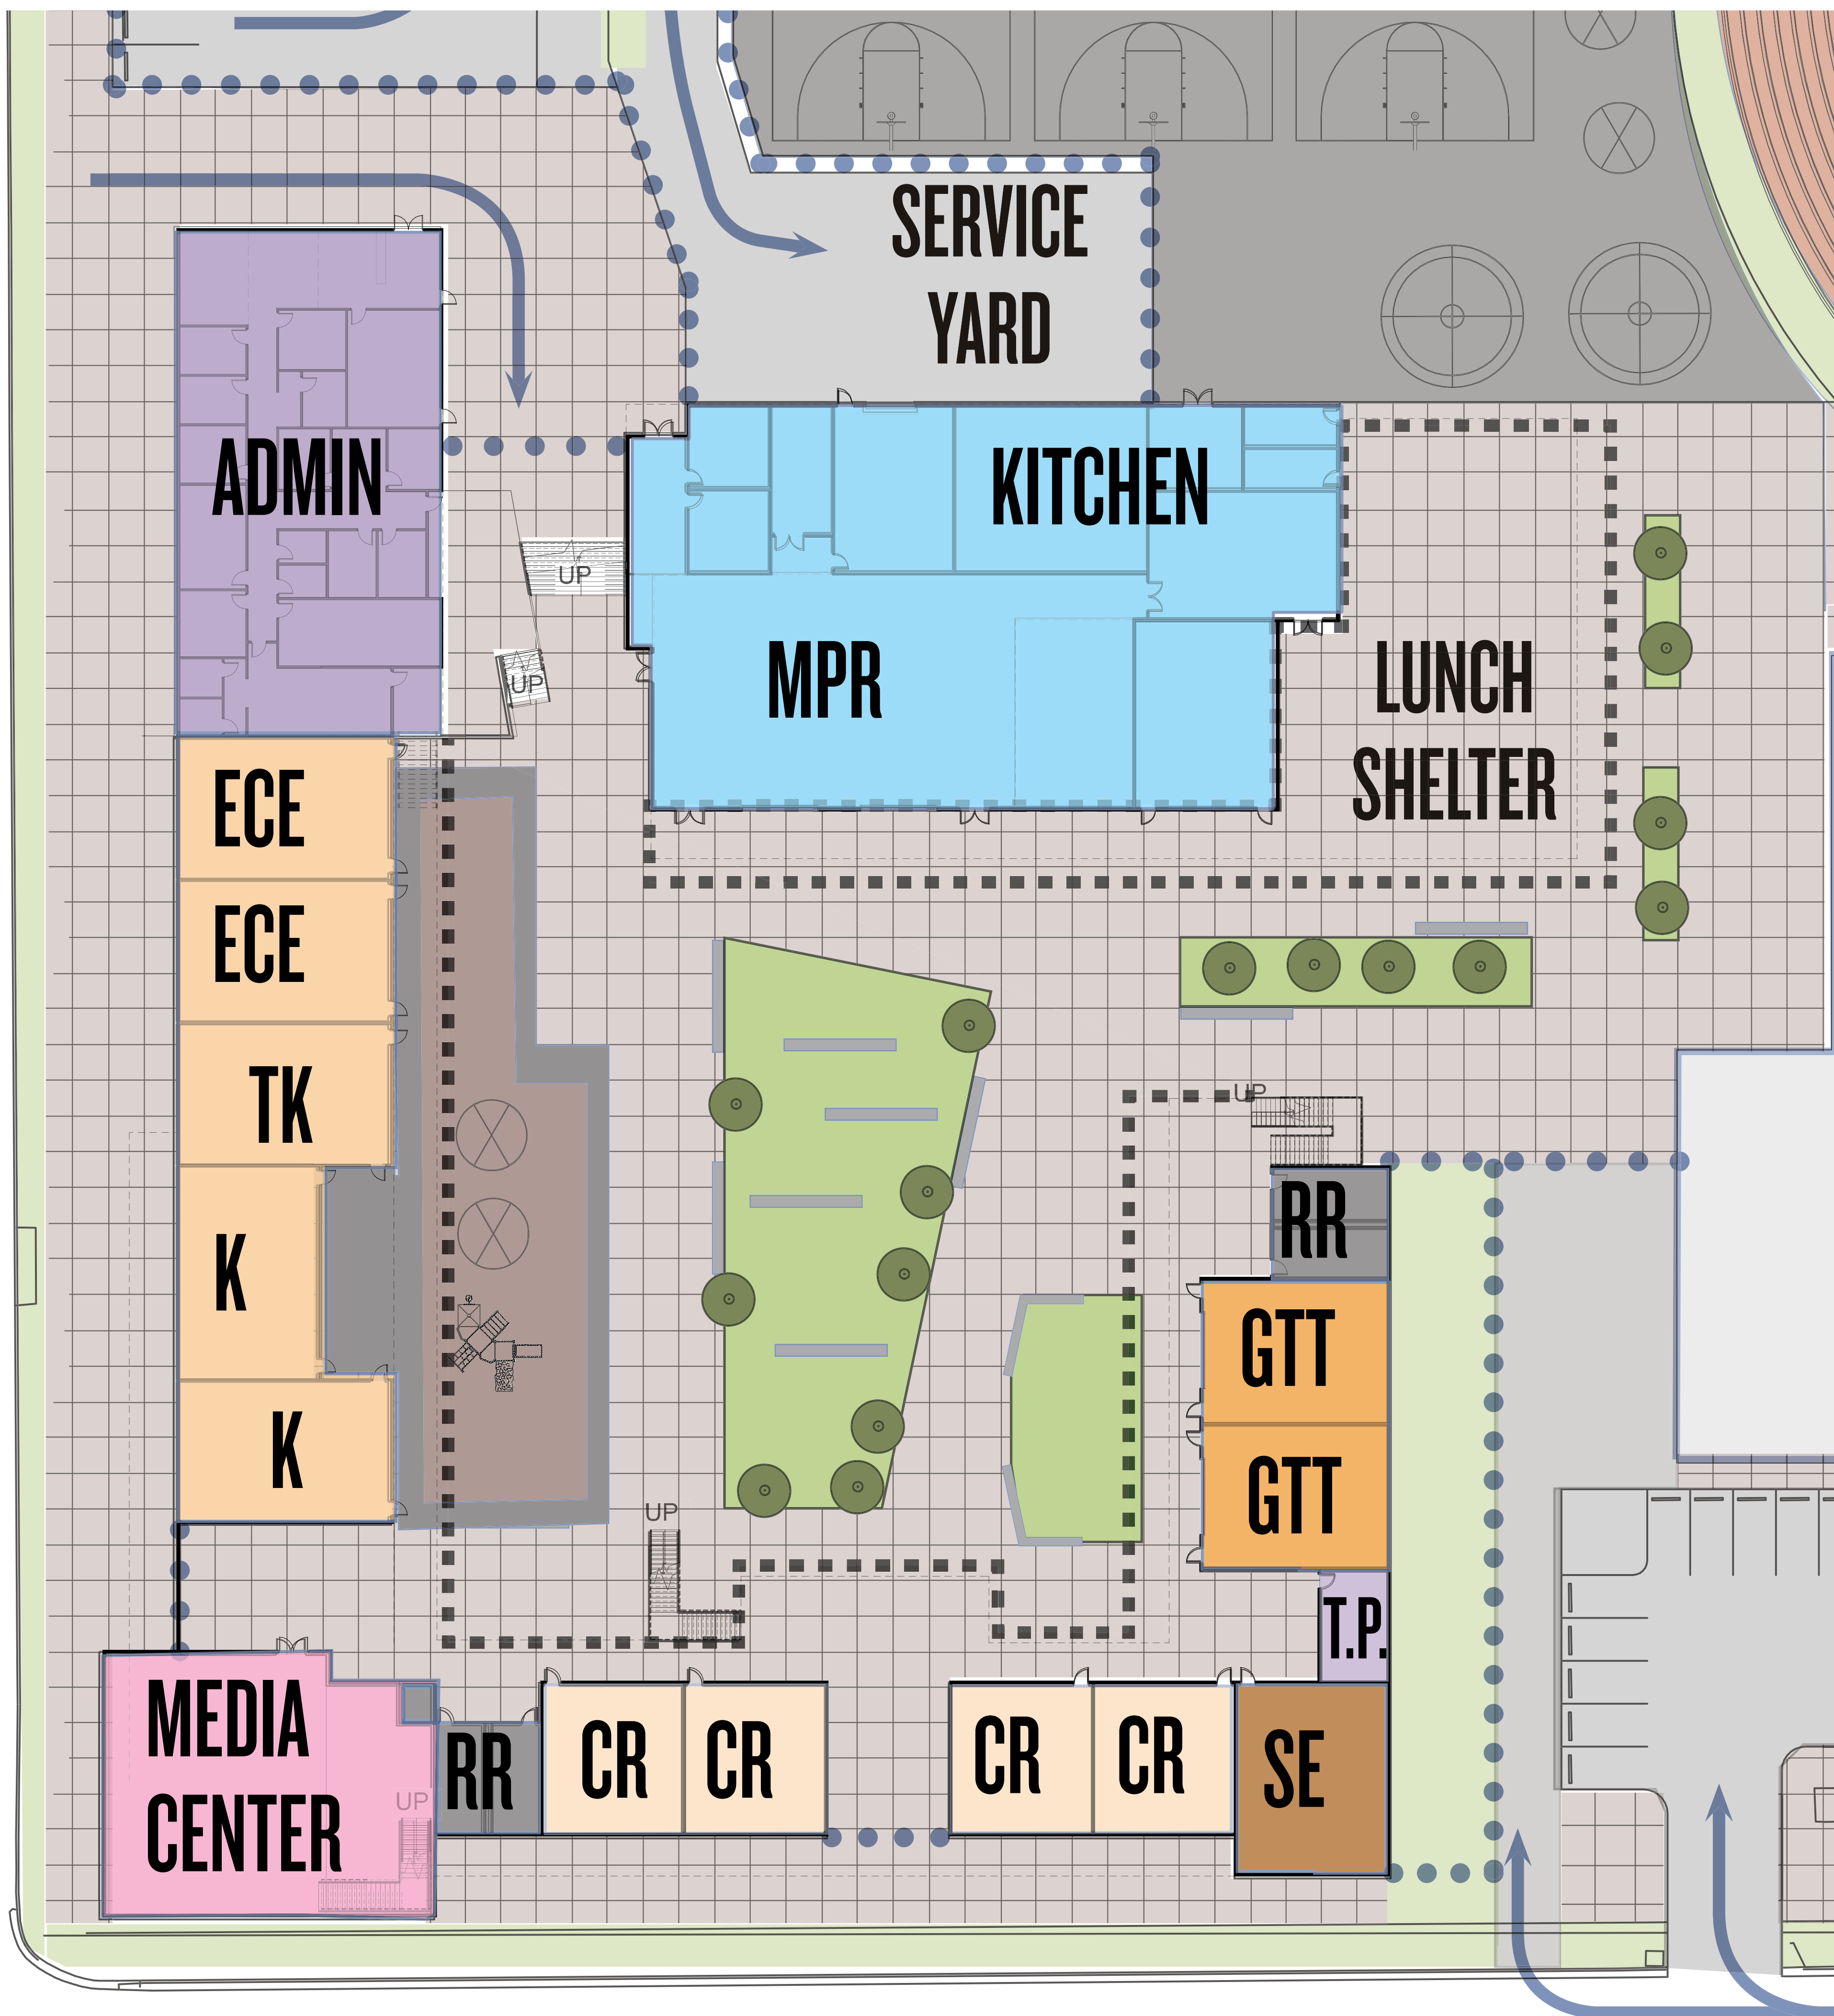


FIRST FLOOR

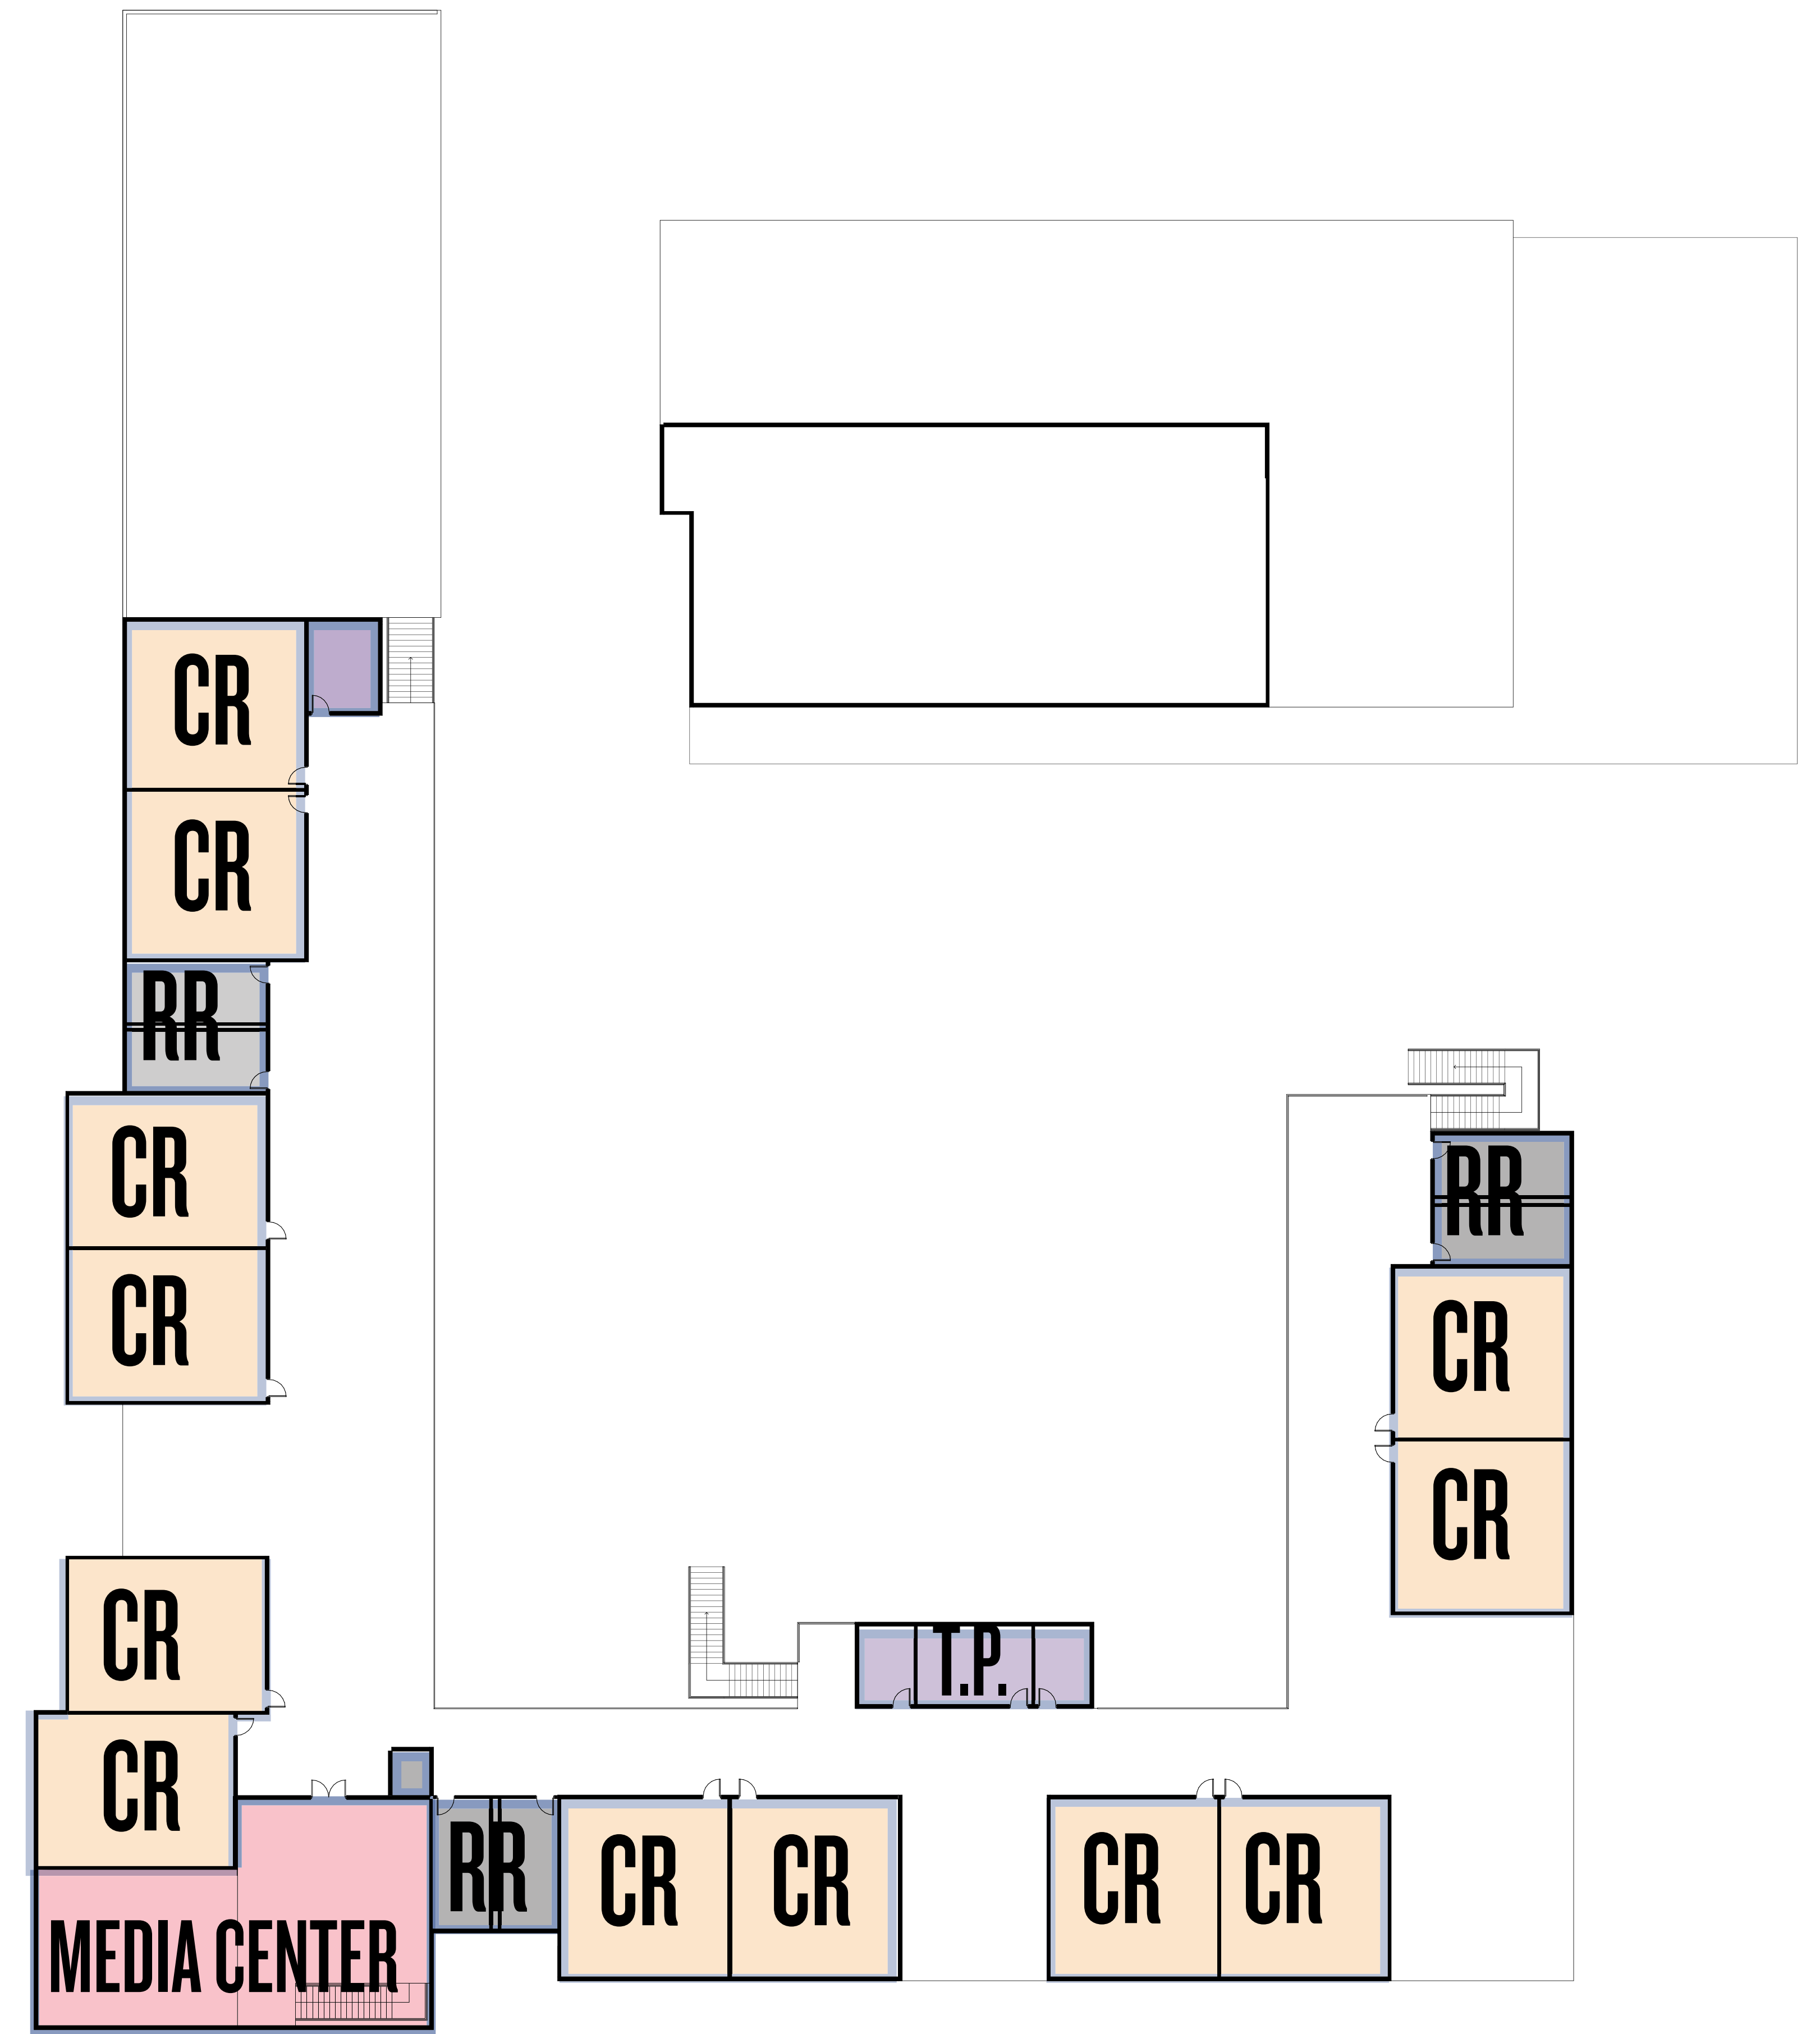


SECOND FLOOR

K6 - FLOOR PLANS


LOGAN HEIGHTS EDUCATIONAL CENTER

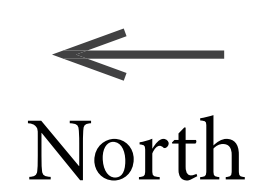

North

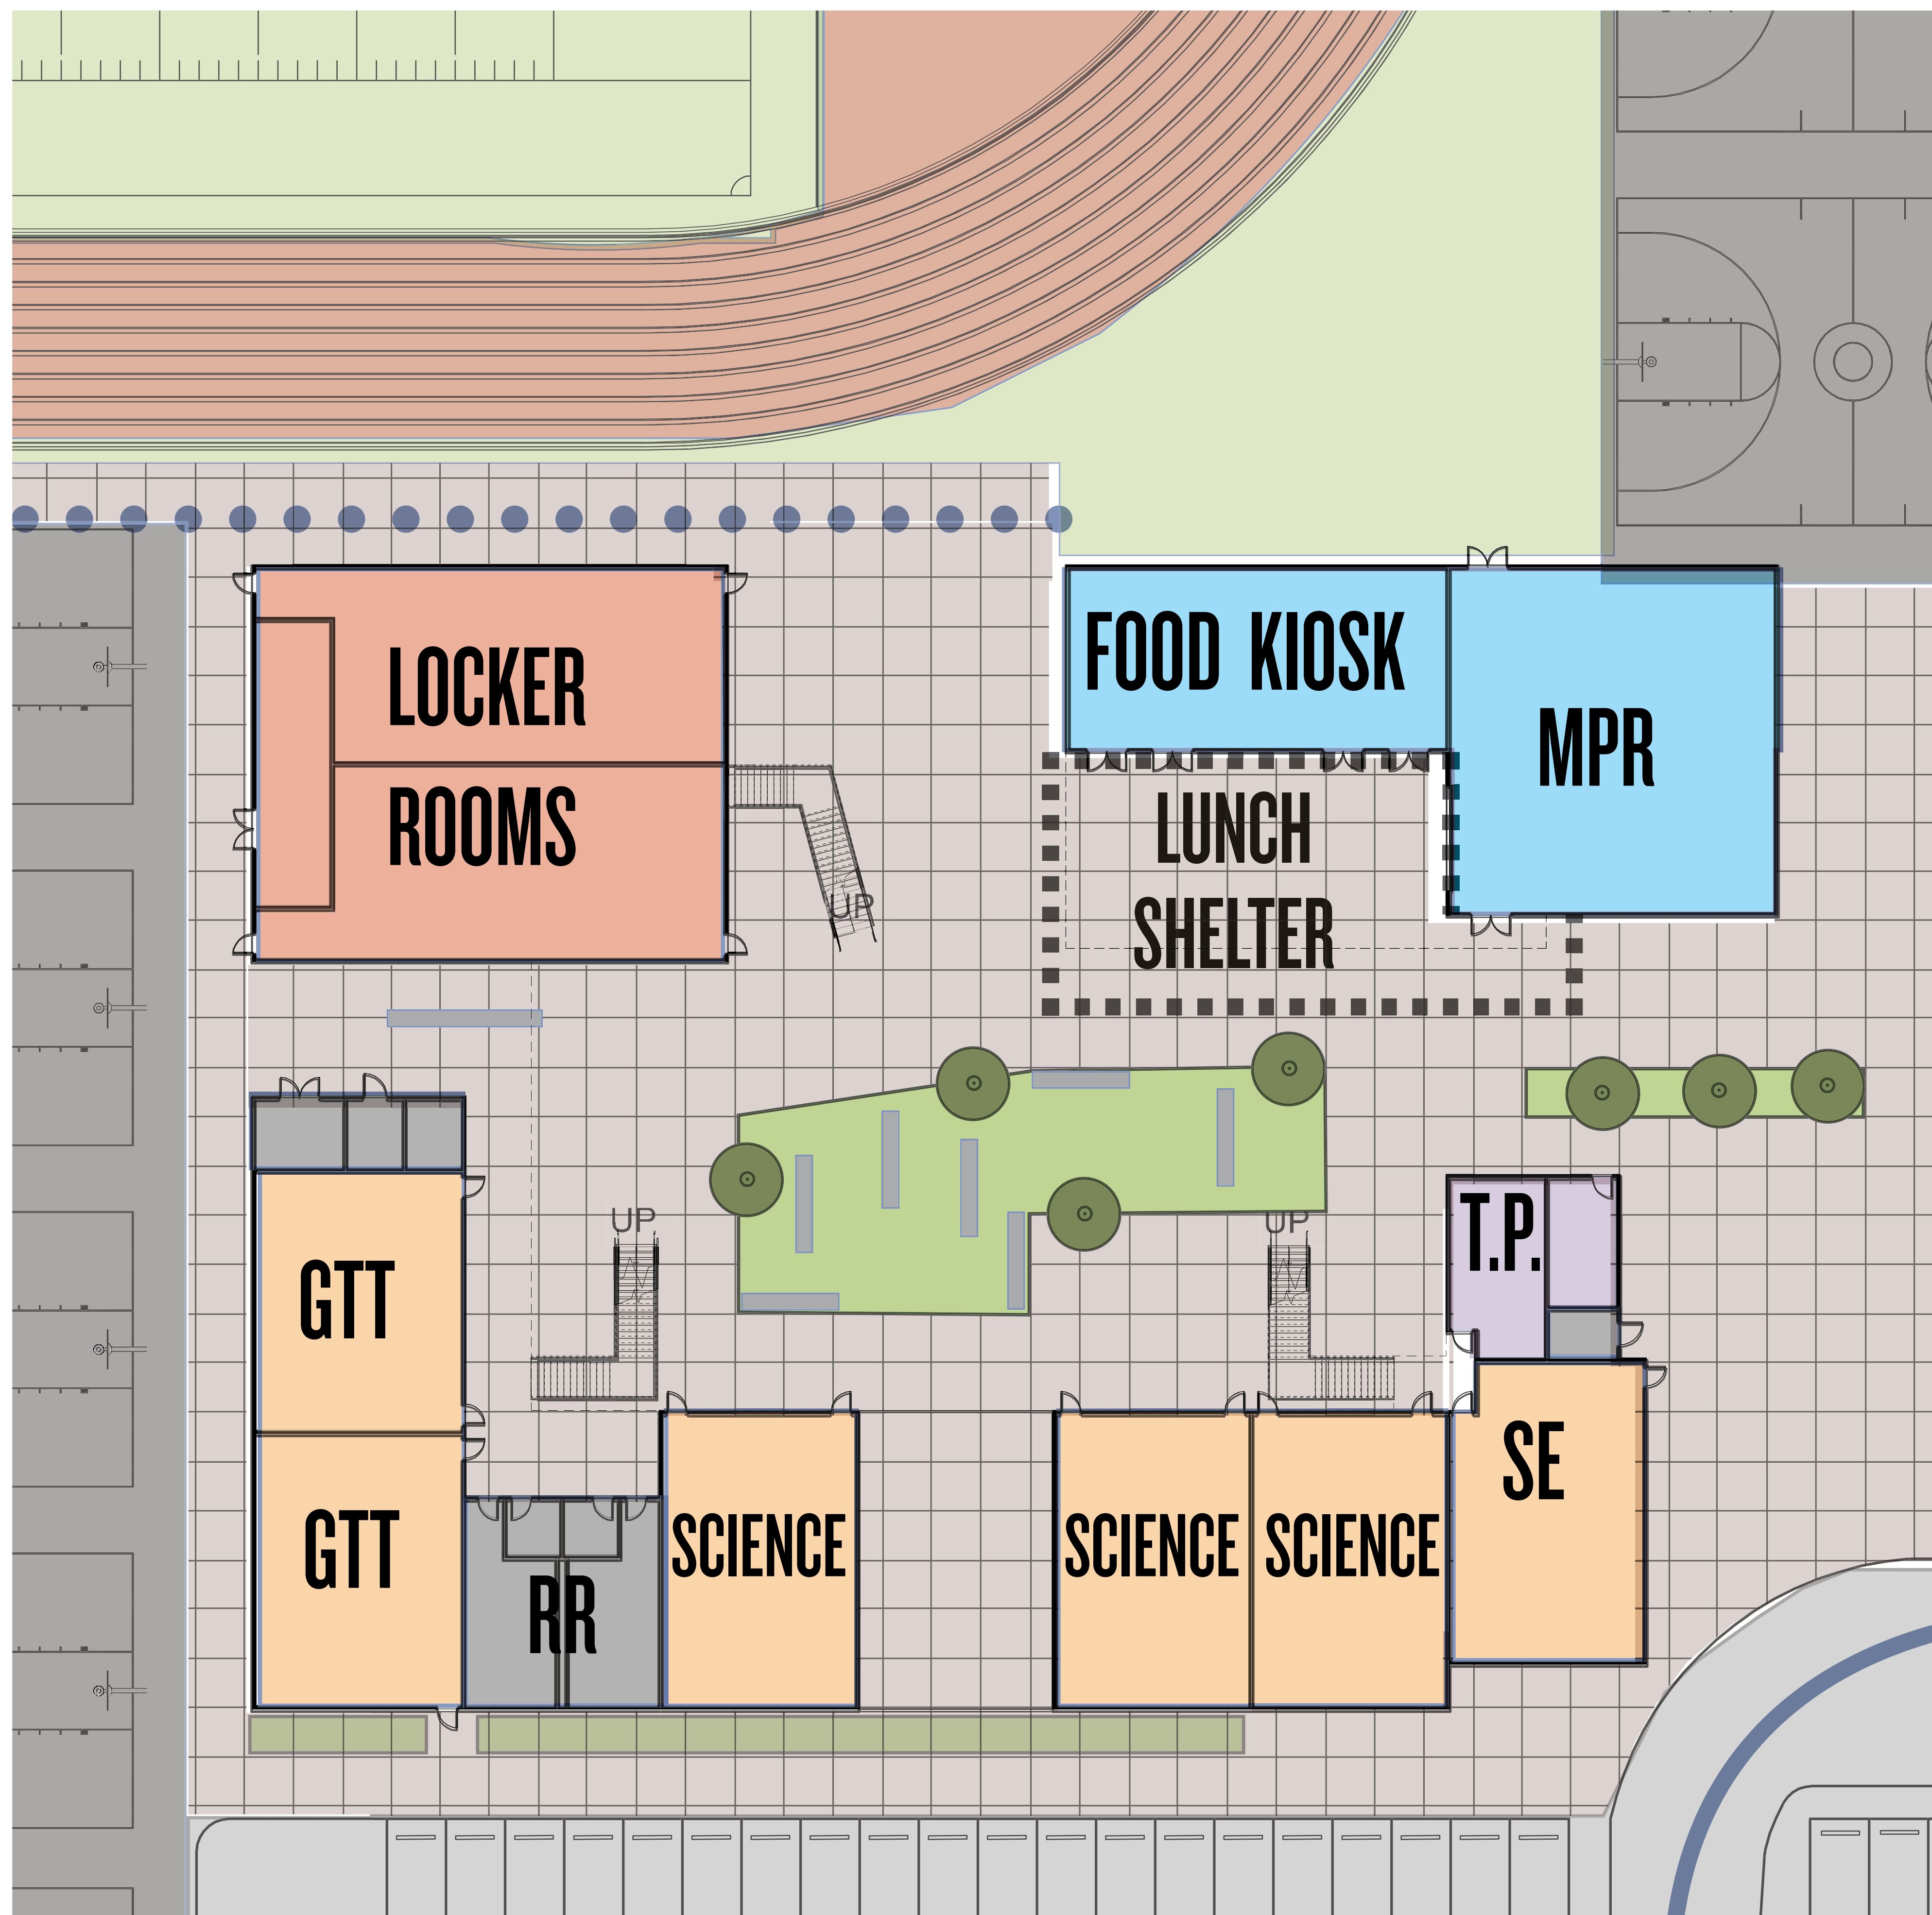


FIRST FLOOR

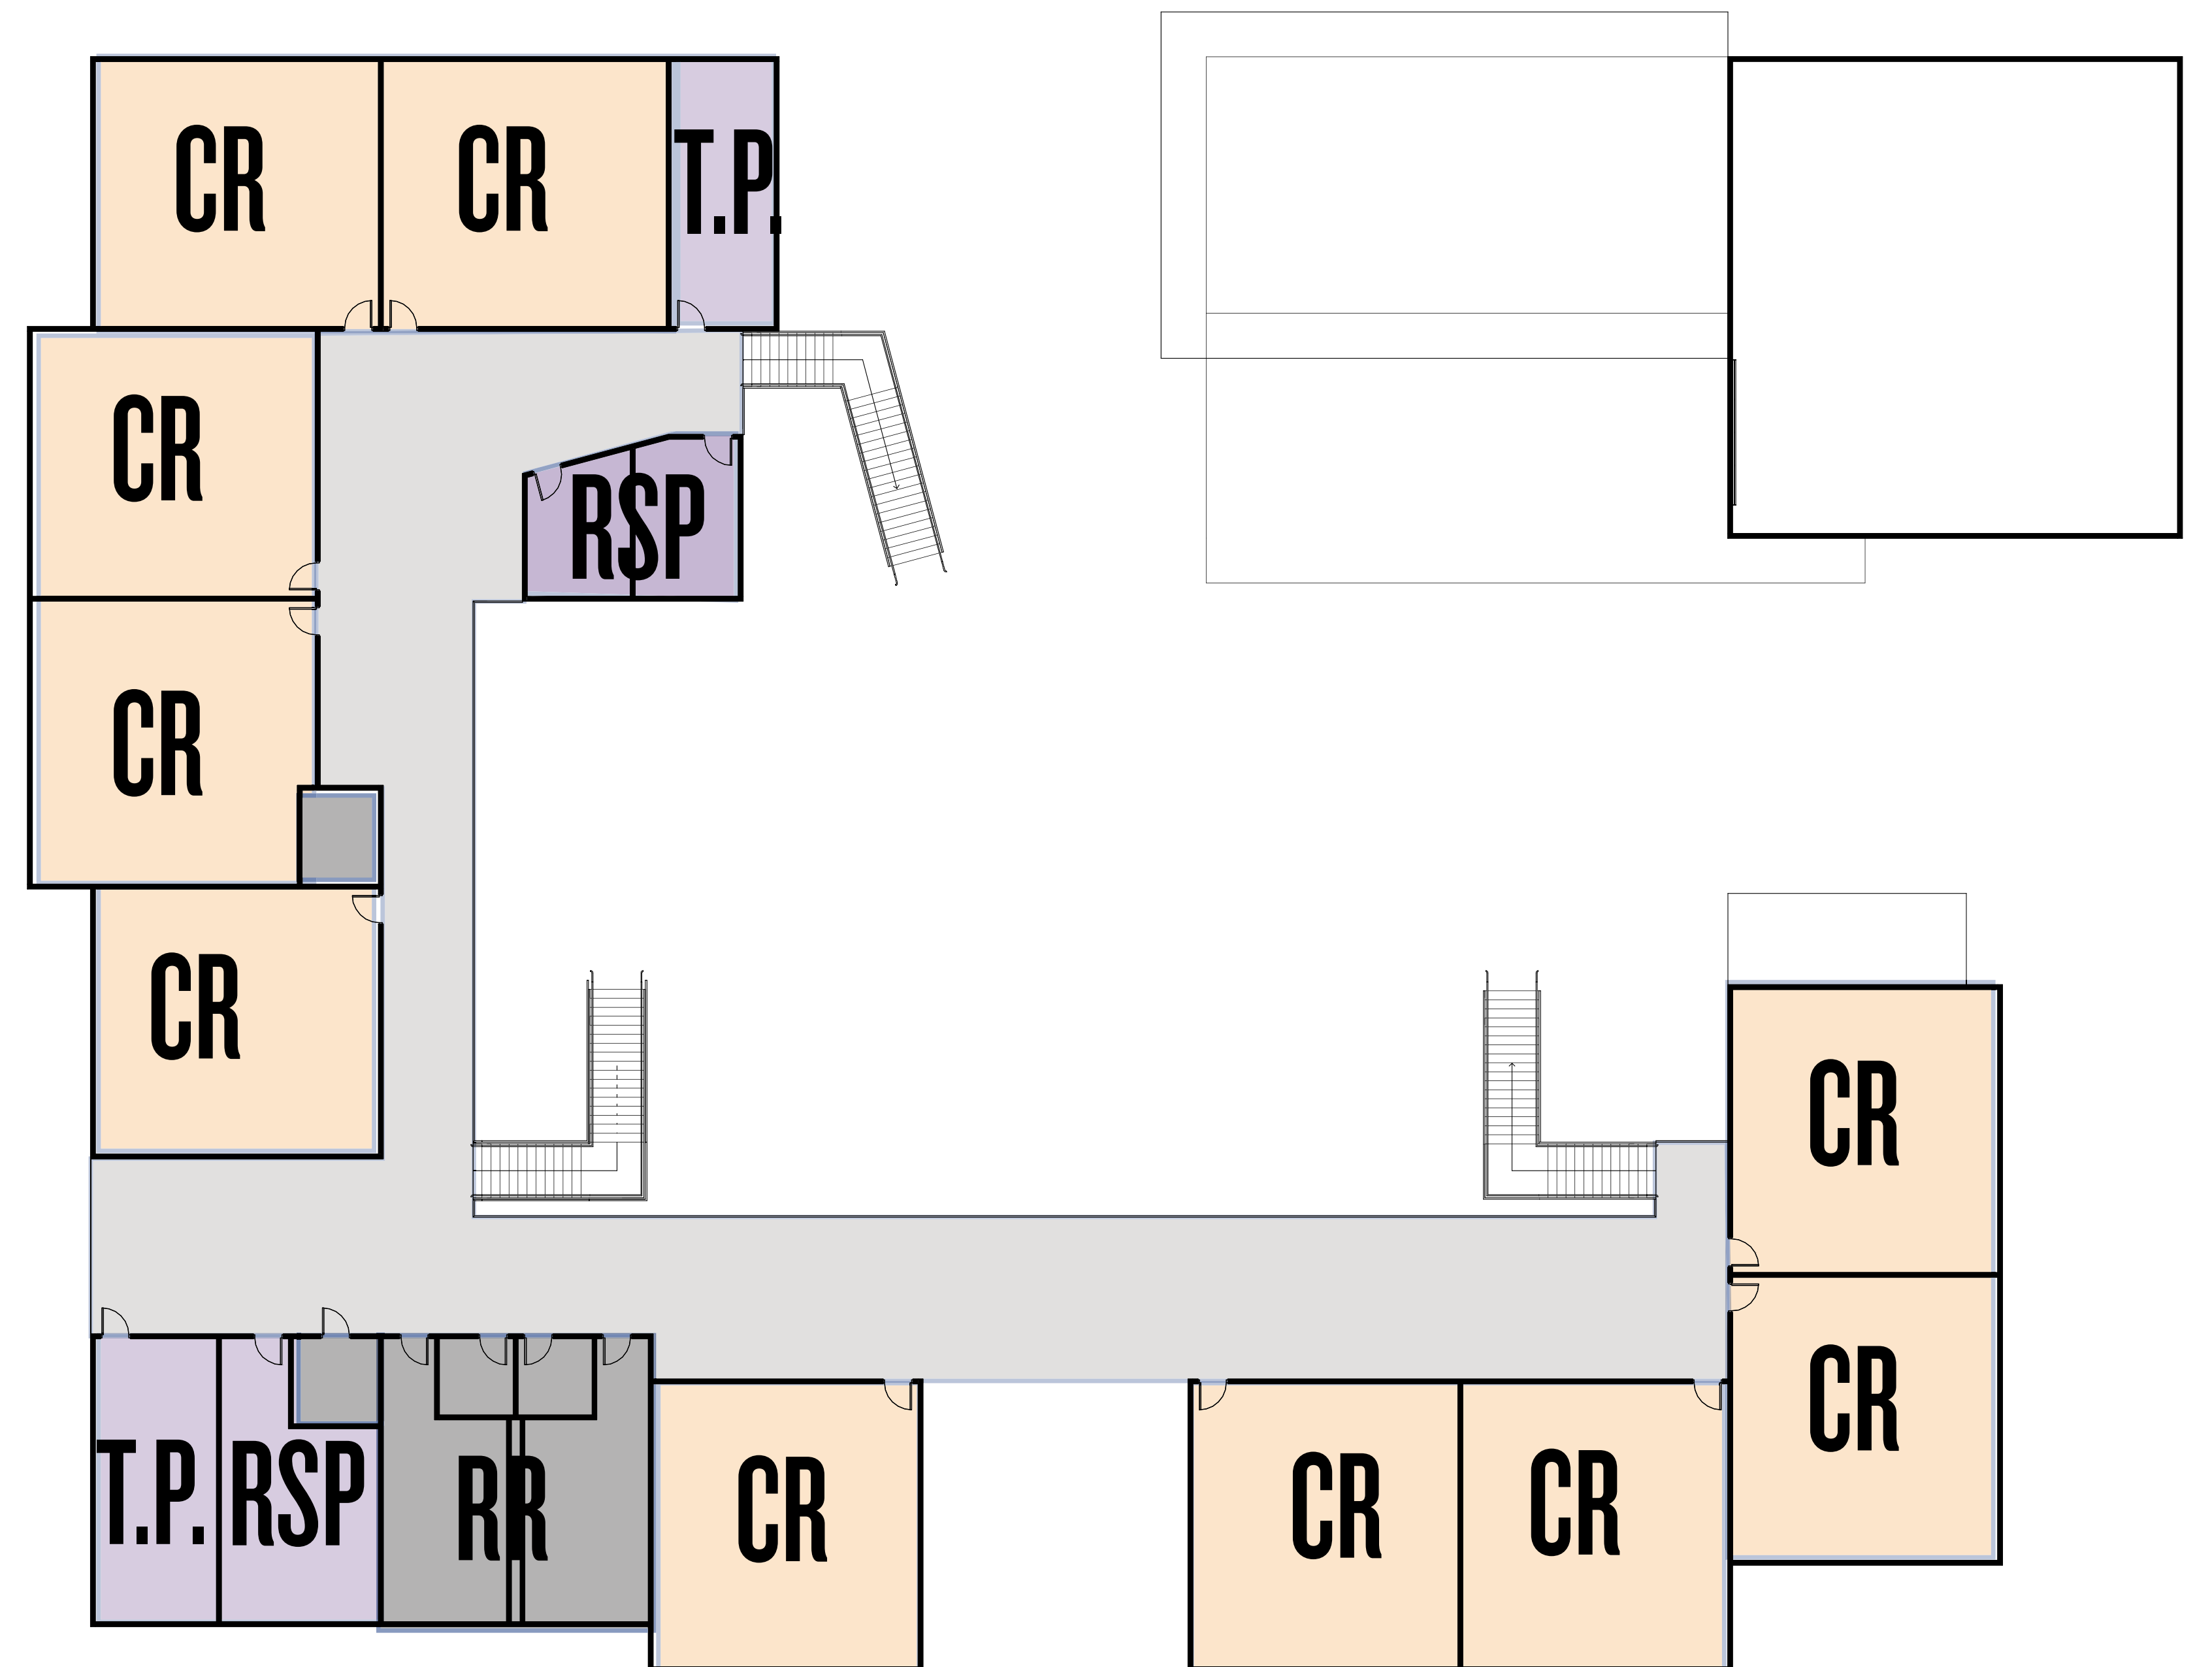

SECOND FLOOR


OCEAN VIEW BLVD.

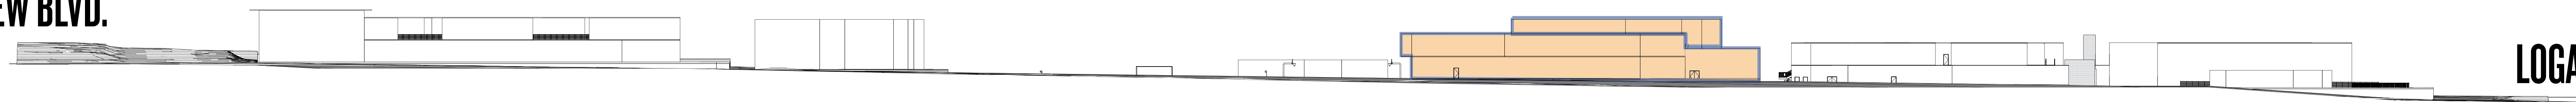

LOGAN AVE.

7-8 FLOOR PLANS

LOGAN HEIGHTS EDUCATIONAL CENTER

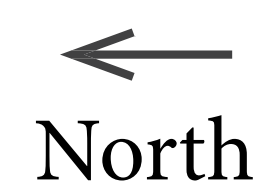


North



FIRST FLOOR

OCEAN VIEW BLVD.

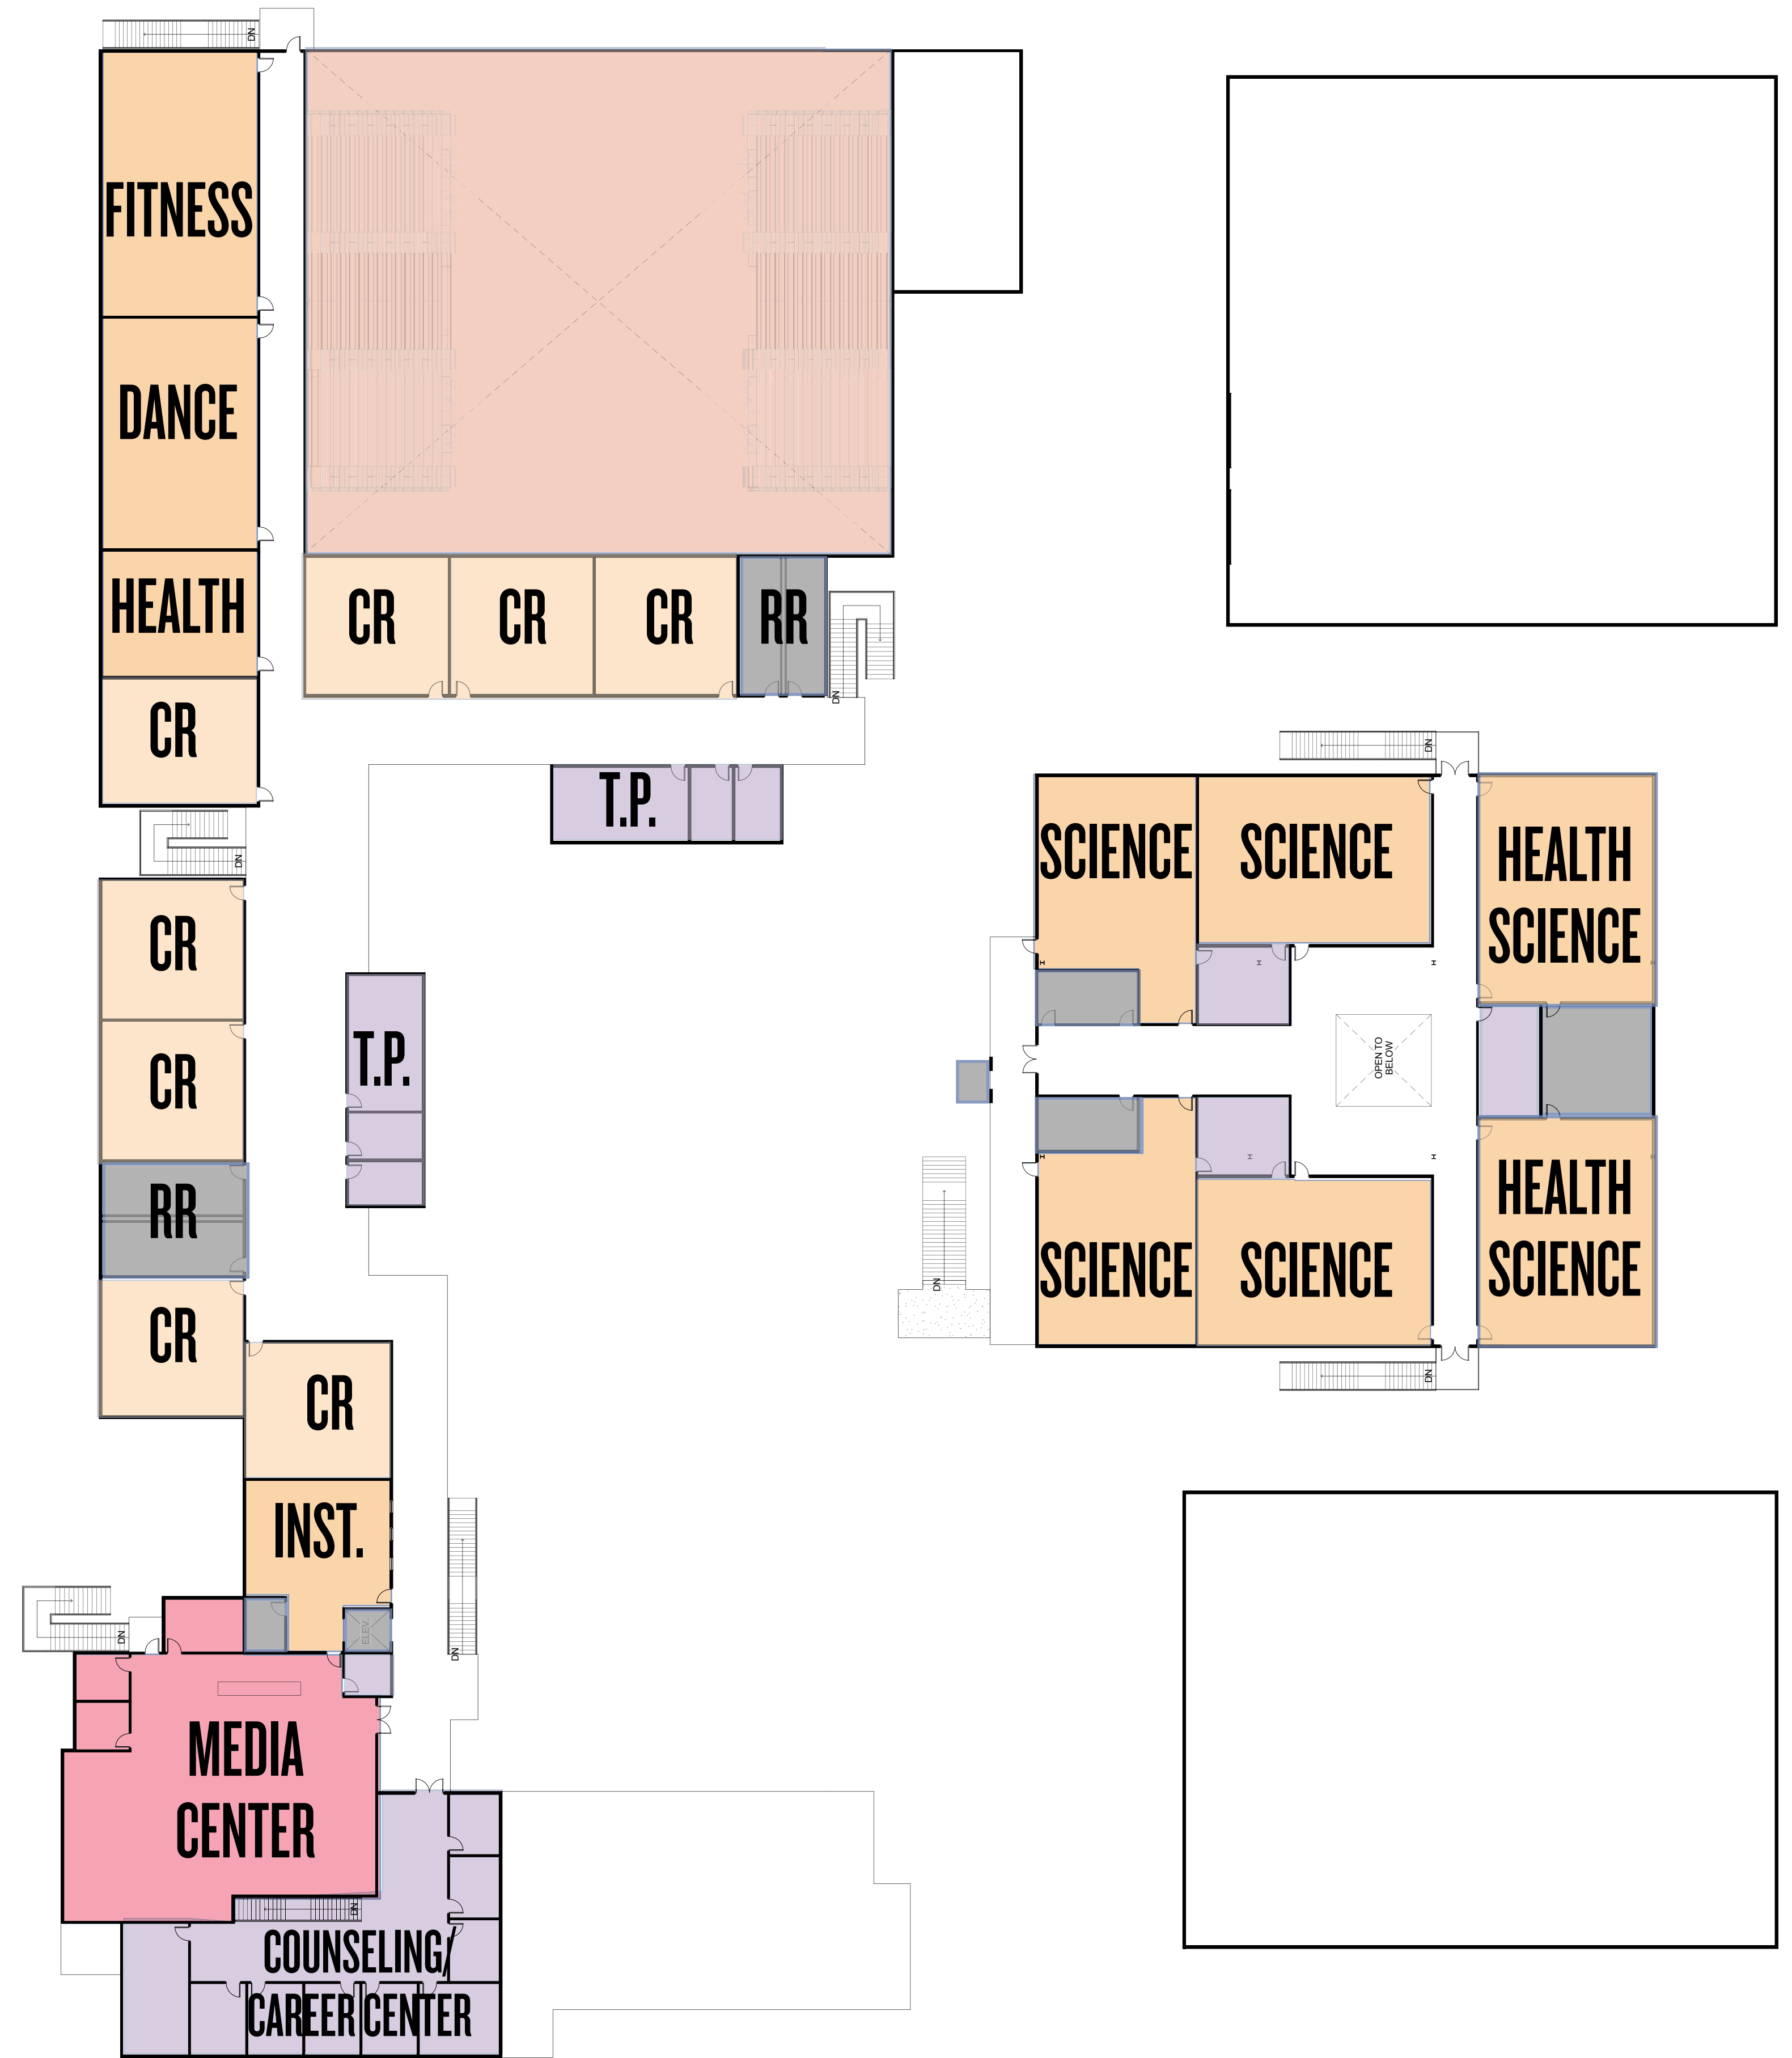


SECOND FLOOR

LOGAN AVE.

9-12 FLOOR PLANS

LOGAN HEIGHTS EDUCATIONAL CENTER

SAN DIEGO UNIFIED SCHOOL DISTRICT | 2016 SITE DIAGRAMS

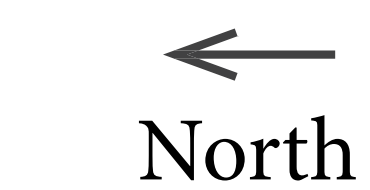




SITE - AERIAL

LOGAN HEIGHTS EDUCATIONAL CENTER



SITE - AERIAL



LOGAN HEIGHTS EDUCATIONAL CENTER

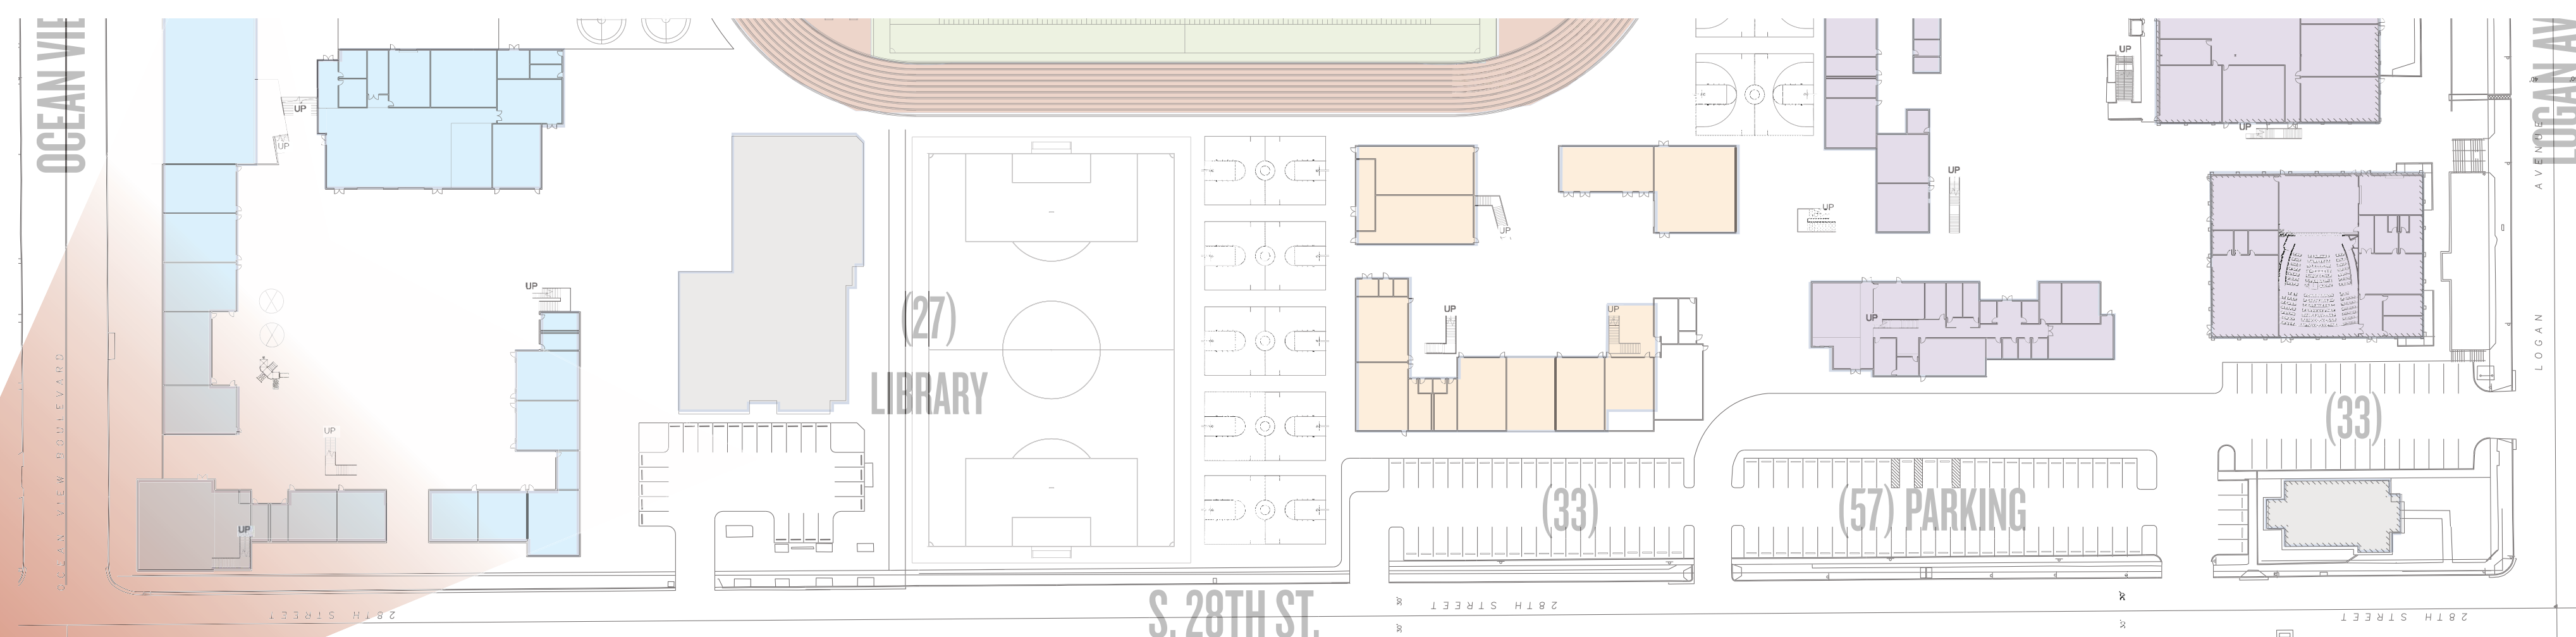

←
North

K6 - CONCEPT



LOGAN HEIGHTS EDUCATIONAL CENTER

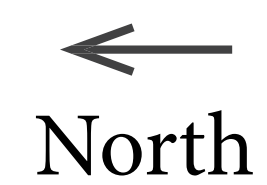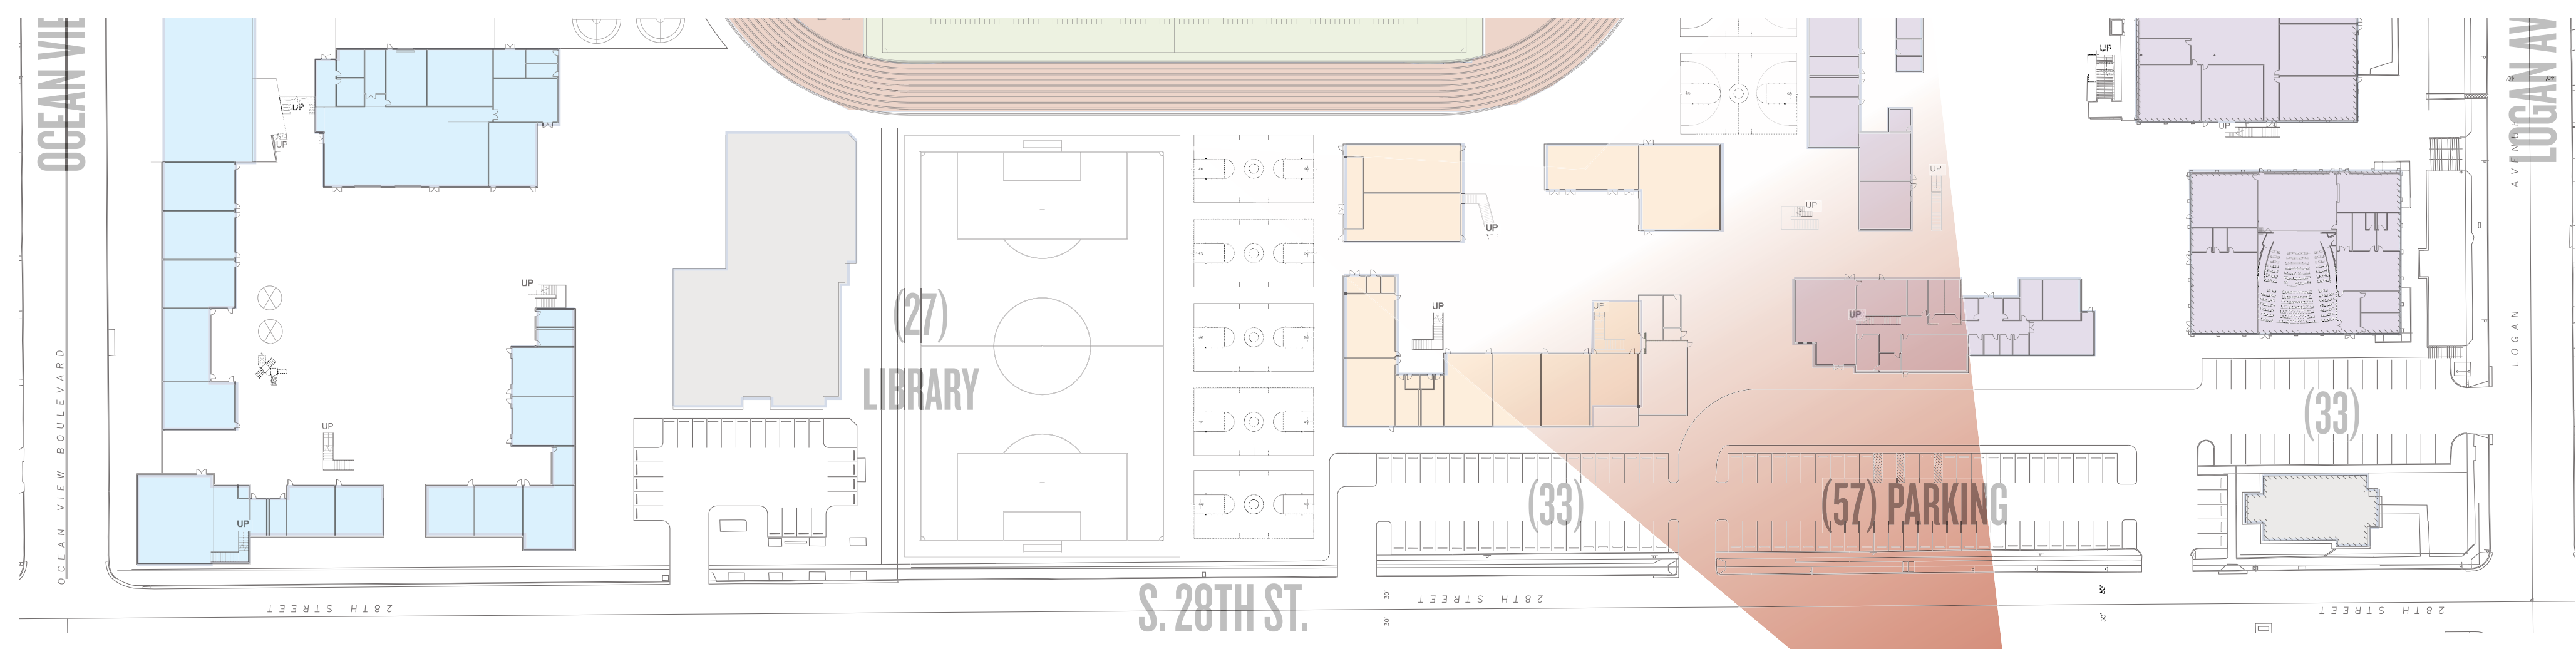

North

7-8/9-12 CONCEPT


LOGAN HEIGHTS EDUCATIONAL CENTER

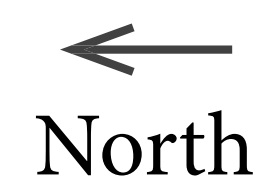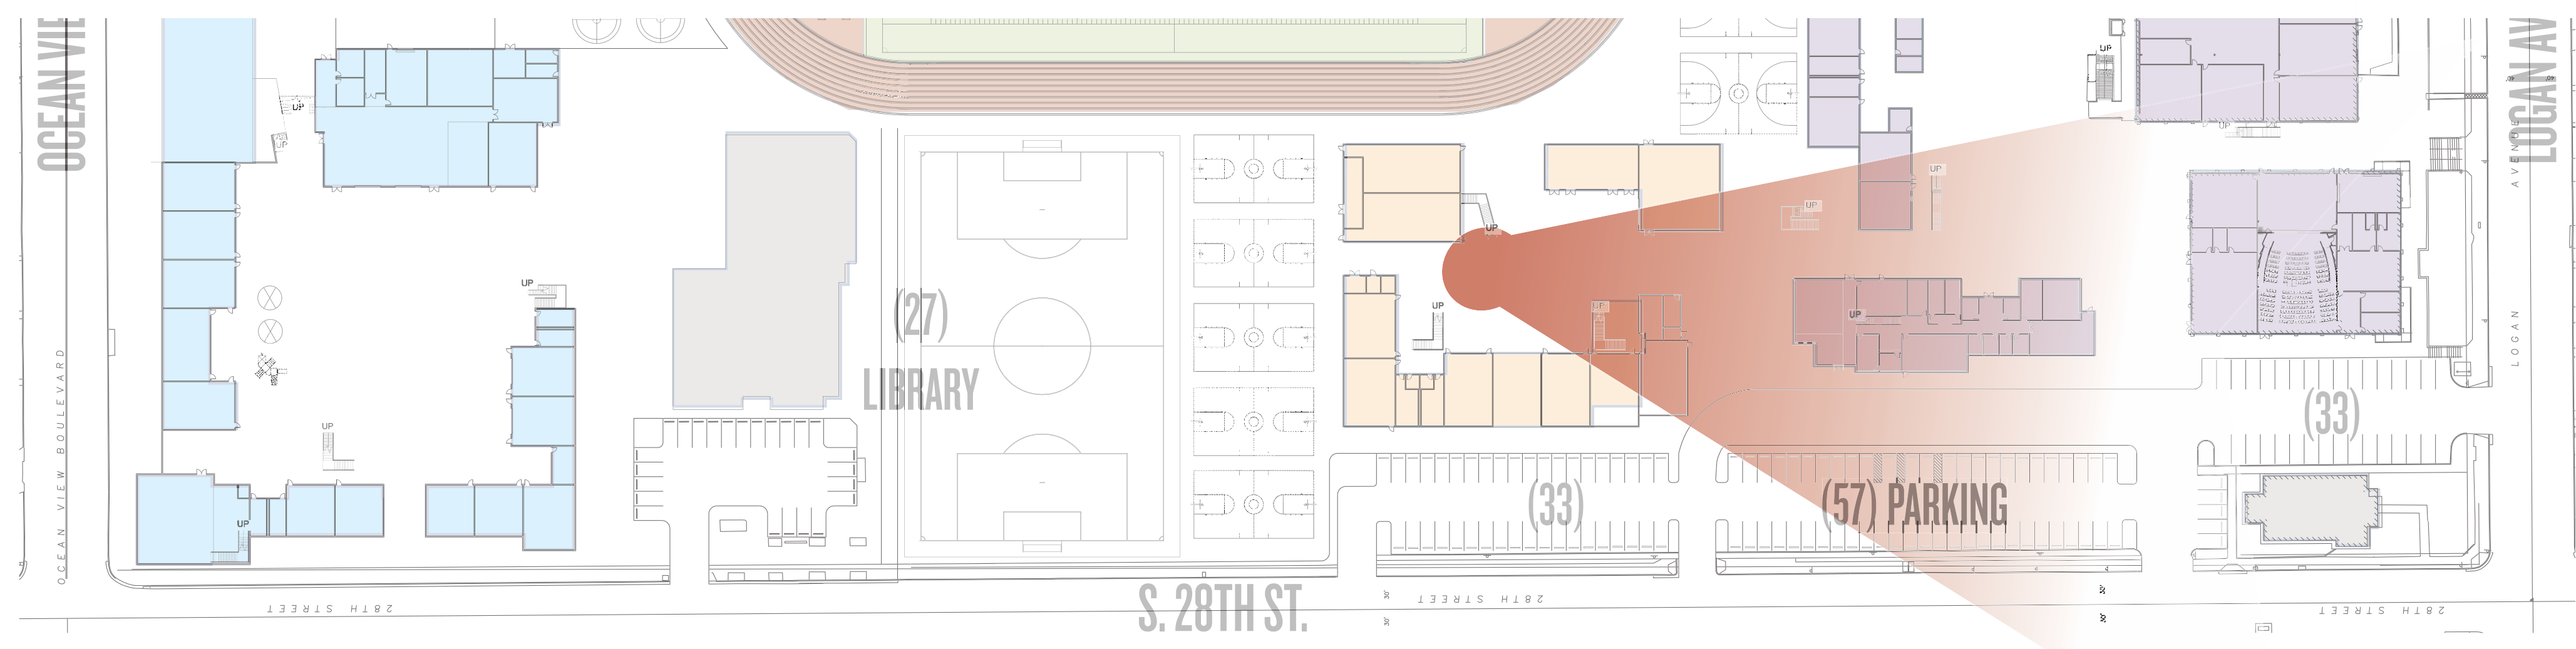

North


7-8/9-12 CONCEPT

LOGAN HEIGHTS EDUCATIONAL CENTER

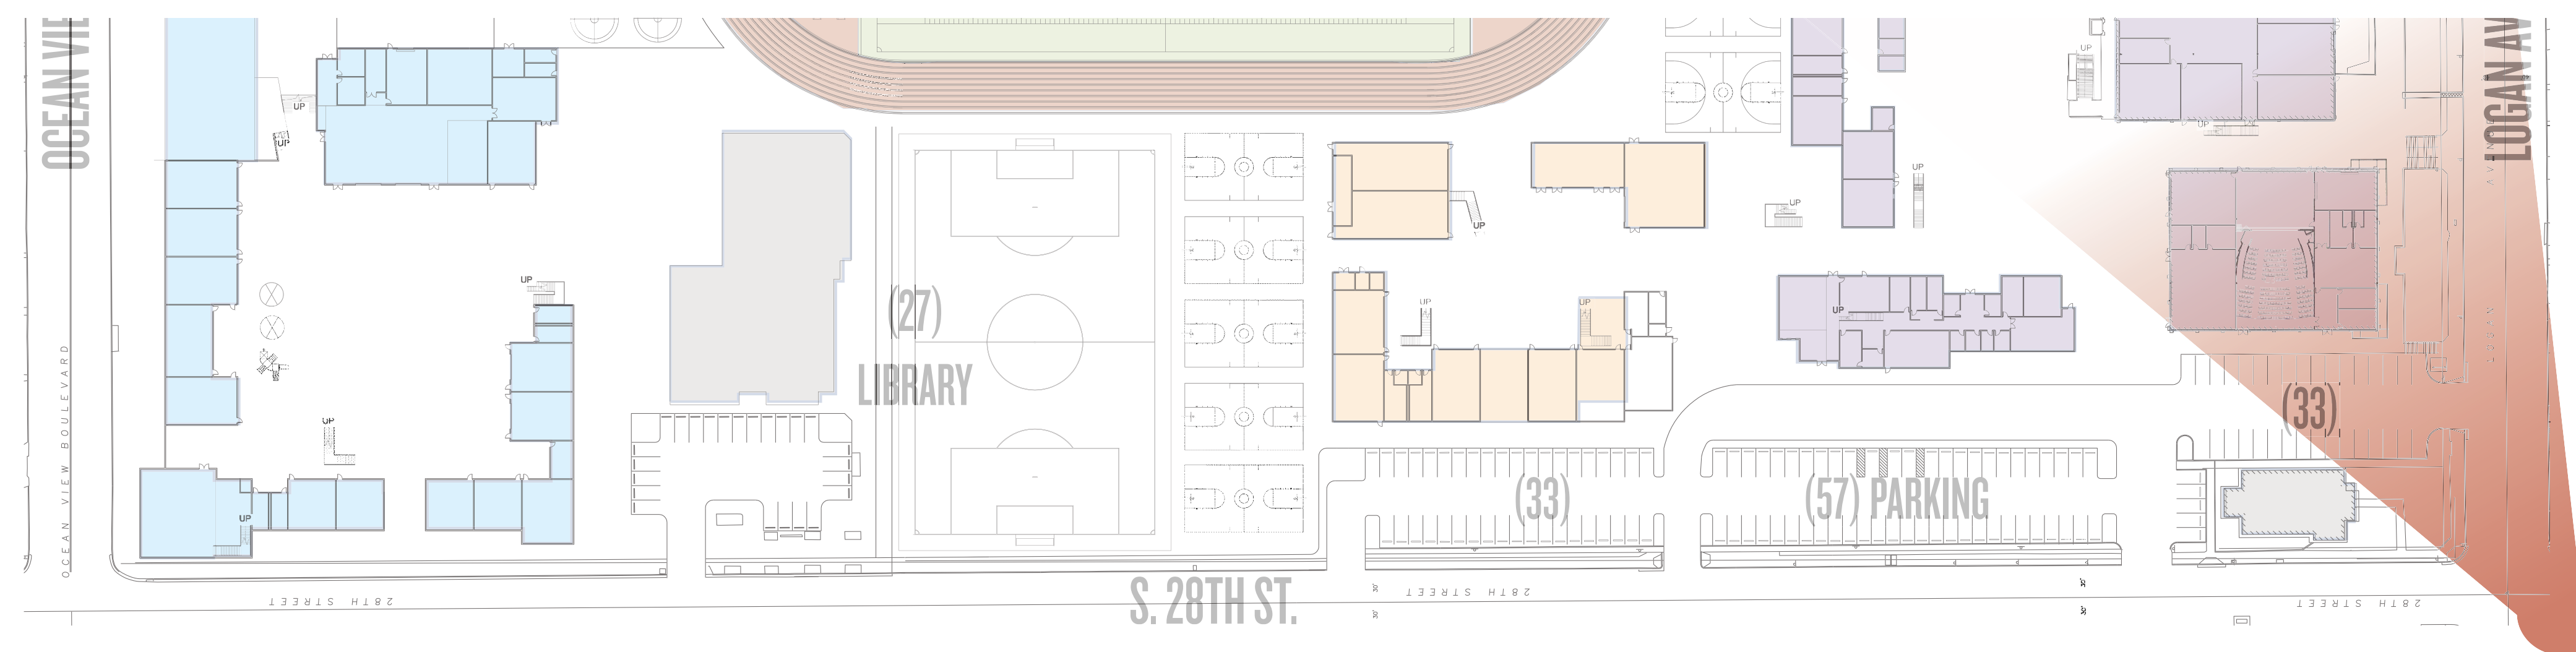

9-12 CONCEPT

LOGAN HEIGHTS EDUCATIONAL CENTER



LOGAN HEIGHTS EDUCATIONAL CENTER

SAN DIEGO UNIFIED SCHOOL DISTRICT